


REVISIONS	BY

HARRIS

THE HARRIS RESIDENCE
ATLANTA GEORGIA

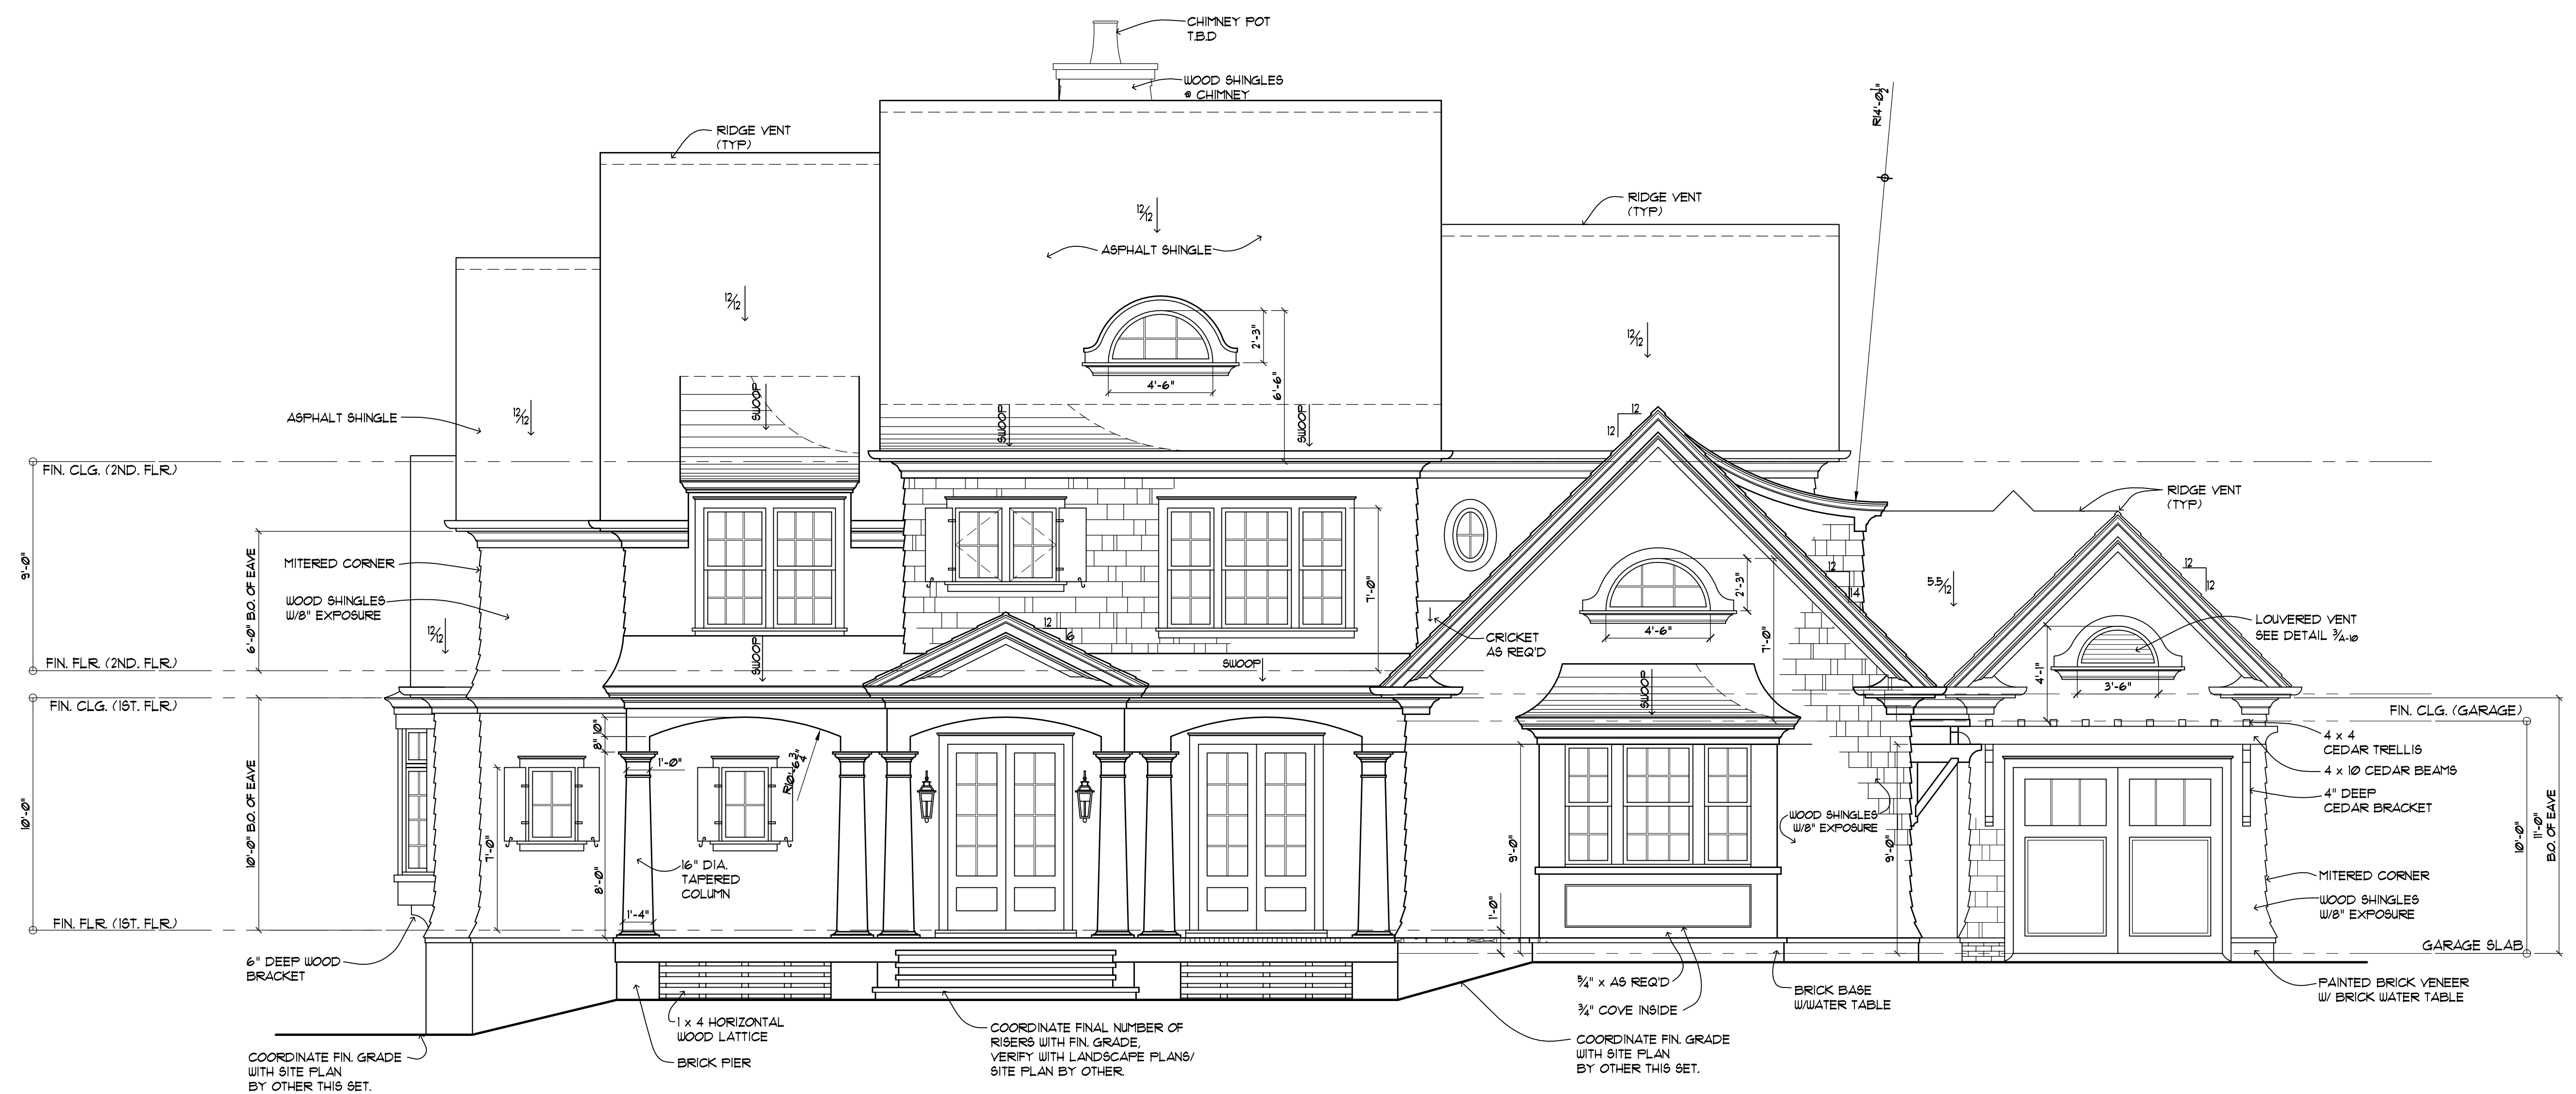

1 FRONT ELEVATION
A-5 THE HARRIS RESIDENCE
1/4" = 1'-0"

Linda D'Orazio MacArthur ARCHITECT

ph 404-233-4771
tx 404-233-5804

USE OF THIS DOCUMENT:
This drawing and associated documents are the exclusive property of the Architect, Linda D'Orazio MacArthur Architect, and are not to be reproduced or copied in whole or in part. They are only to be used for the project and site specifically identified herein and are not to be used on any other project without the written permission of the architect.

SCALE OF THE DRAWING:
Scales as stated on this drawing are valid on the original drawing only, the dimension of which is 24 x 36 inches.

Date 02-02-09


Scale 1/4" = 1'-0"

Drawn CM

Job HARRIS

Sheet

A-5
of Sheets

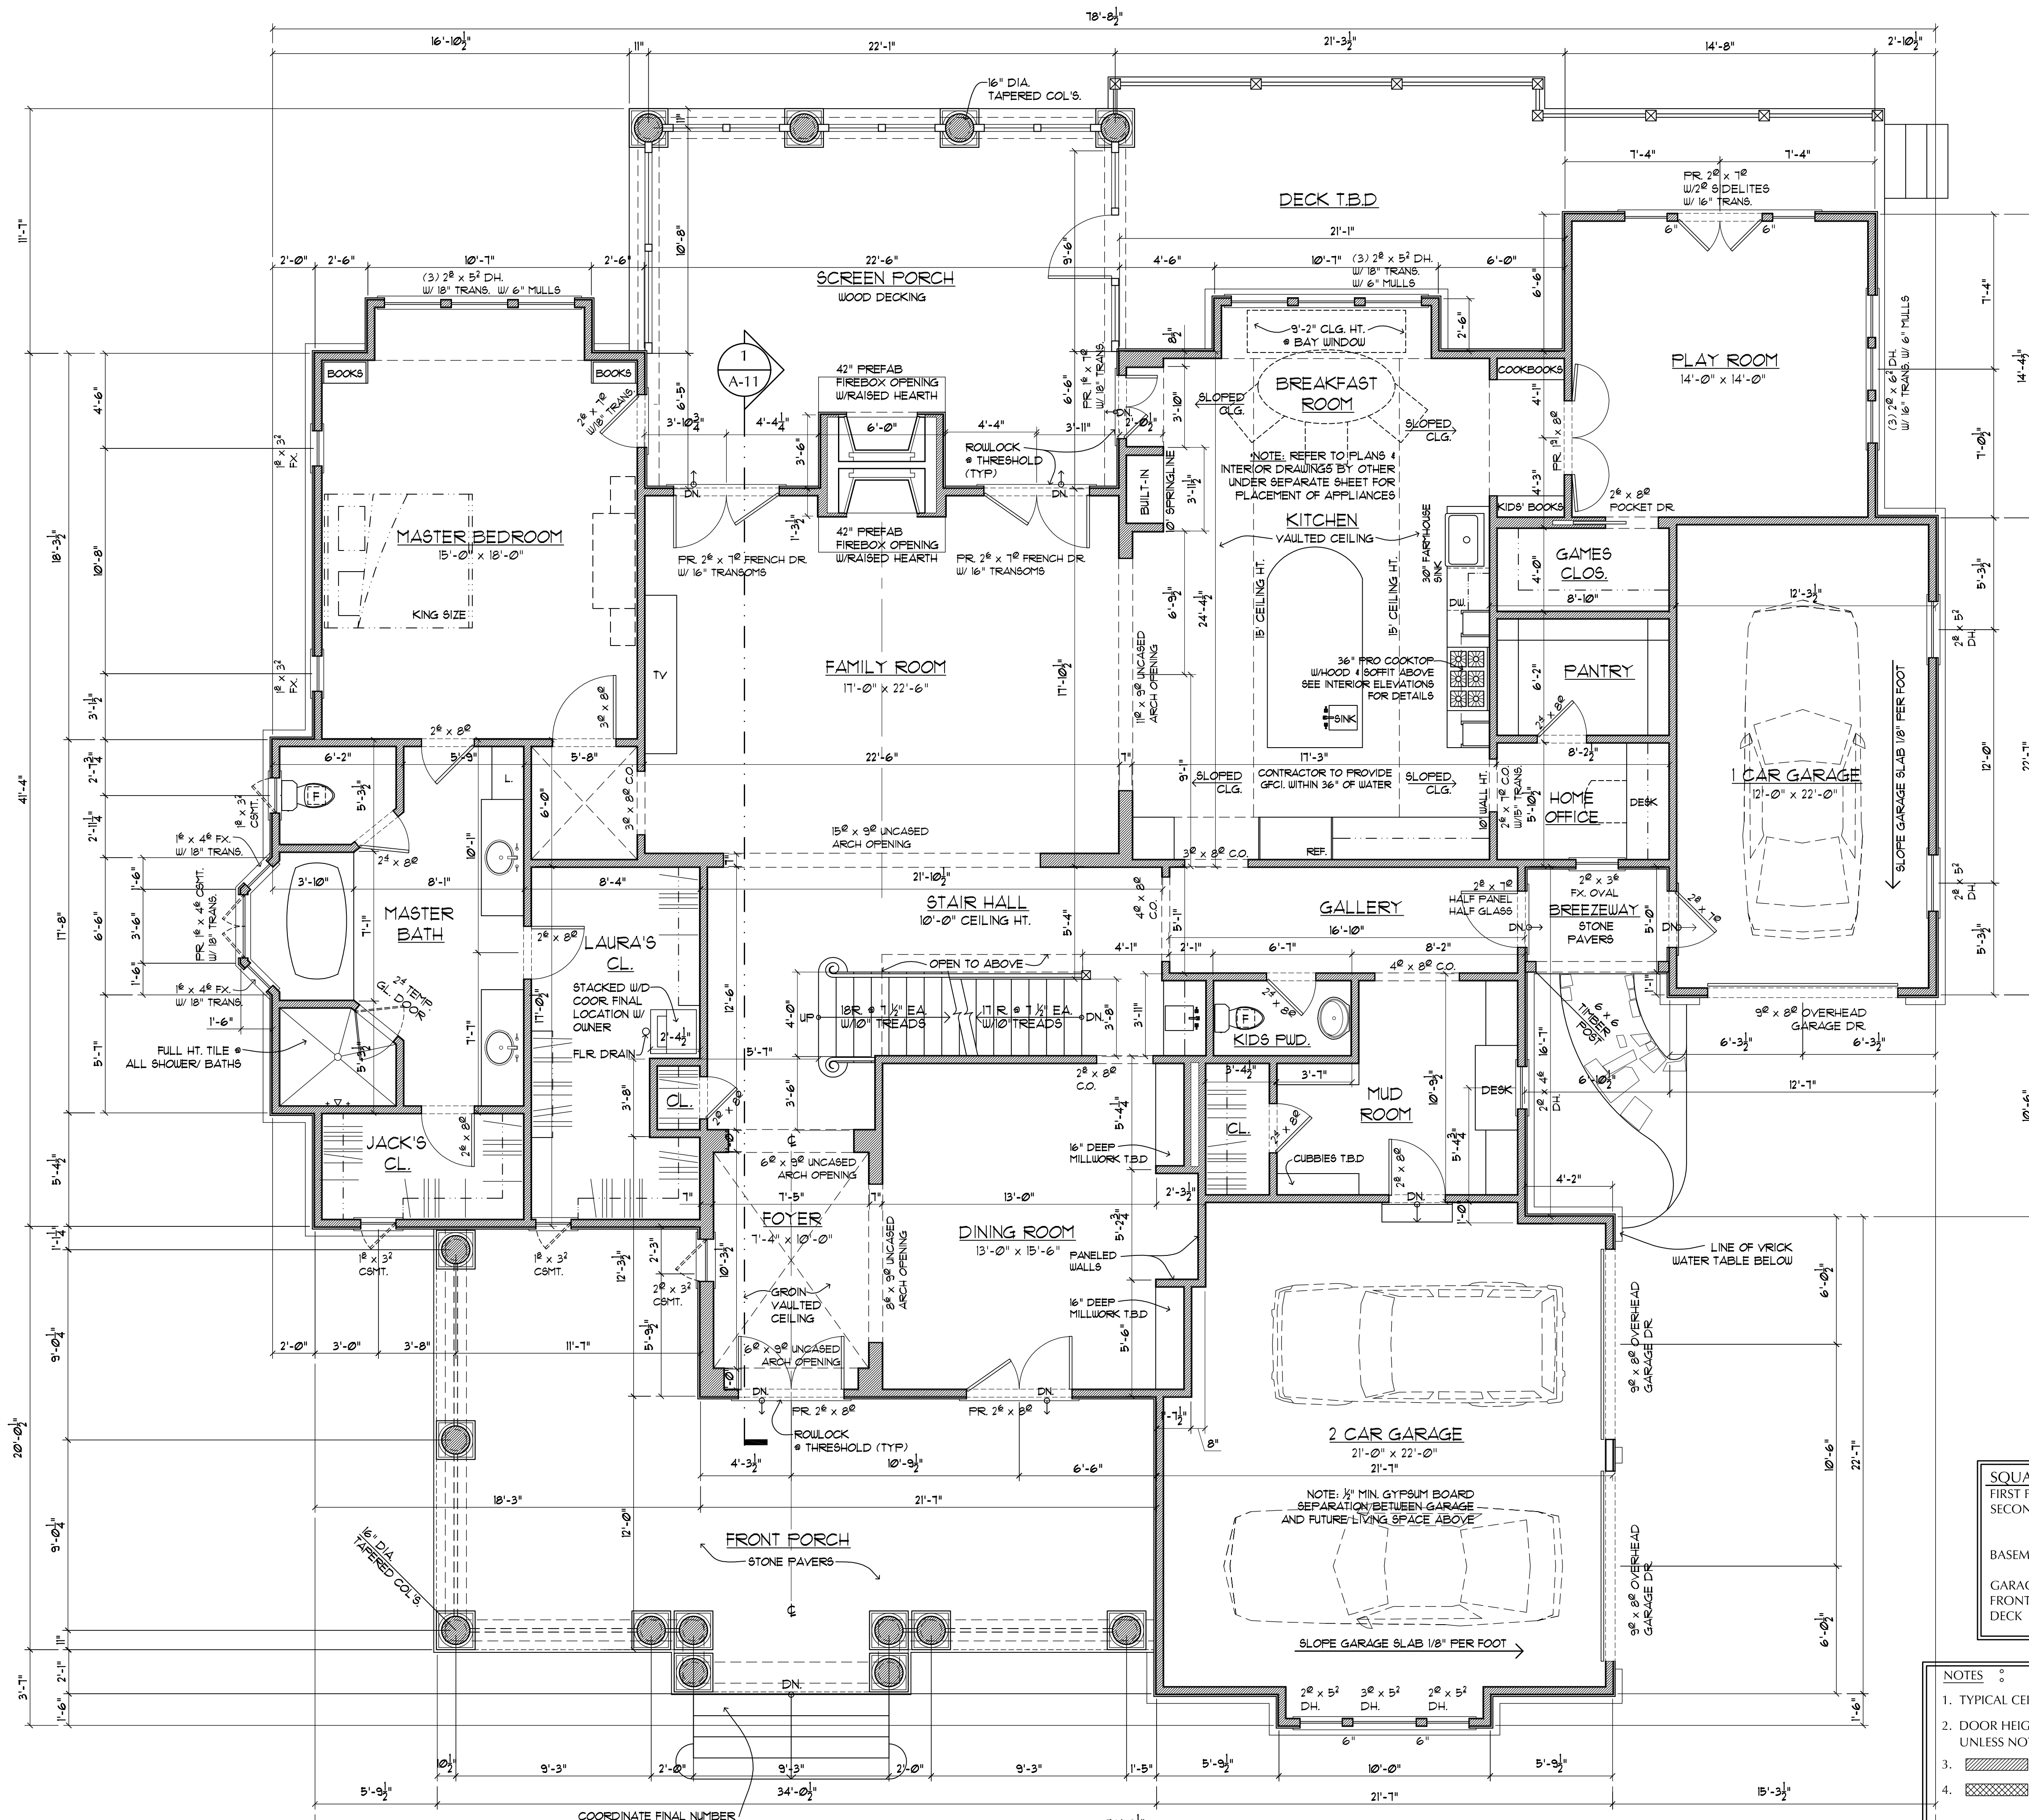

SQUARE FOOTAGE:	
FIRST FLOOR HEATED SPACE:	2825 SQ.FT.
SECOND FLOOR HEATED SPACE:	1770 SQ.FT.
TOTAL HEATED AREA:	4595 SQ.FT.
BASEMENT FLOOR HEATED SPACE:	1310 SQ.FT.
GARAGES SPACE:	810 SQ.FT.
FRONT PORCH & SCREEN PORCH SPACE:	960 SQ.FT.
DECK (TO BE DETERMINED):	300 SQ.FT.

- NOTES**
- TYPICAL CEILING HEIGHT AT FIRST FLOOR = 10'-0"
 - DOOR HEIGHT AND CASE OPENING AT FIRST FLOOR = 8'-0", UNLESS NOTE OTHERWISE
 - INDICATES STUD WALLS
 - INDICATES BRICK OR STONE VENEER, REFER TO ELEVATIONS.
 - INDICATES CONCRETE WALL

1 FIRST FLOOR PLAN
THE HARRIS RESIDENCE

1/4" = 1'-0"

FINAL CONSTRUCTION SET 02-02-09

REVISIONS	BY

THE HARRIS RESIDENCE
ATLANTA GEORGIA

Linda D'Orazio
MacArthur ARCHITECT

ph 404-233-4771
fx 404-233-5804


USE OF THIS DOCUMENT:
This drawing and associated documents are the exclusive property of the Architect, Linda D'Orazio MacArthur Architect, and are not to be reproduced or copied in whole or in part. They are only to be used for the project and site specifically identified herein and are not to be used on any other project without the written permission of the architect.

SCALE OF THE DRAWING:
Scale as stated on this drawing are valid on the original drawing only, the dimension of which is 24" x 36 inches.

Date 02-02-09
Scale 1/4"=1'-0"
Drawn CM
Job HARRIS

Sheet
A-2
of Sheets

HARRIS

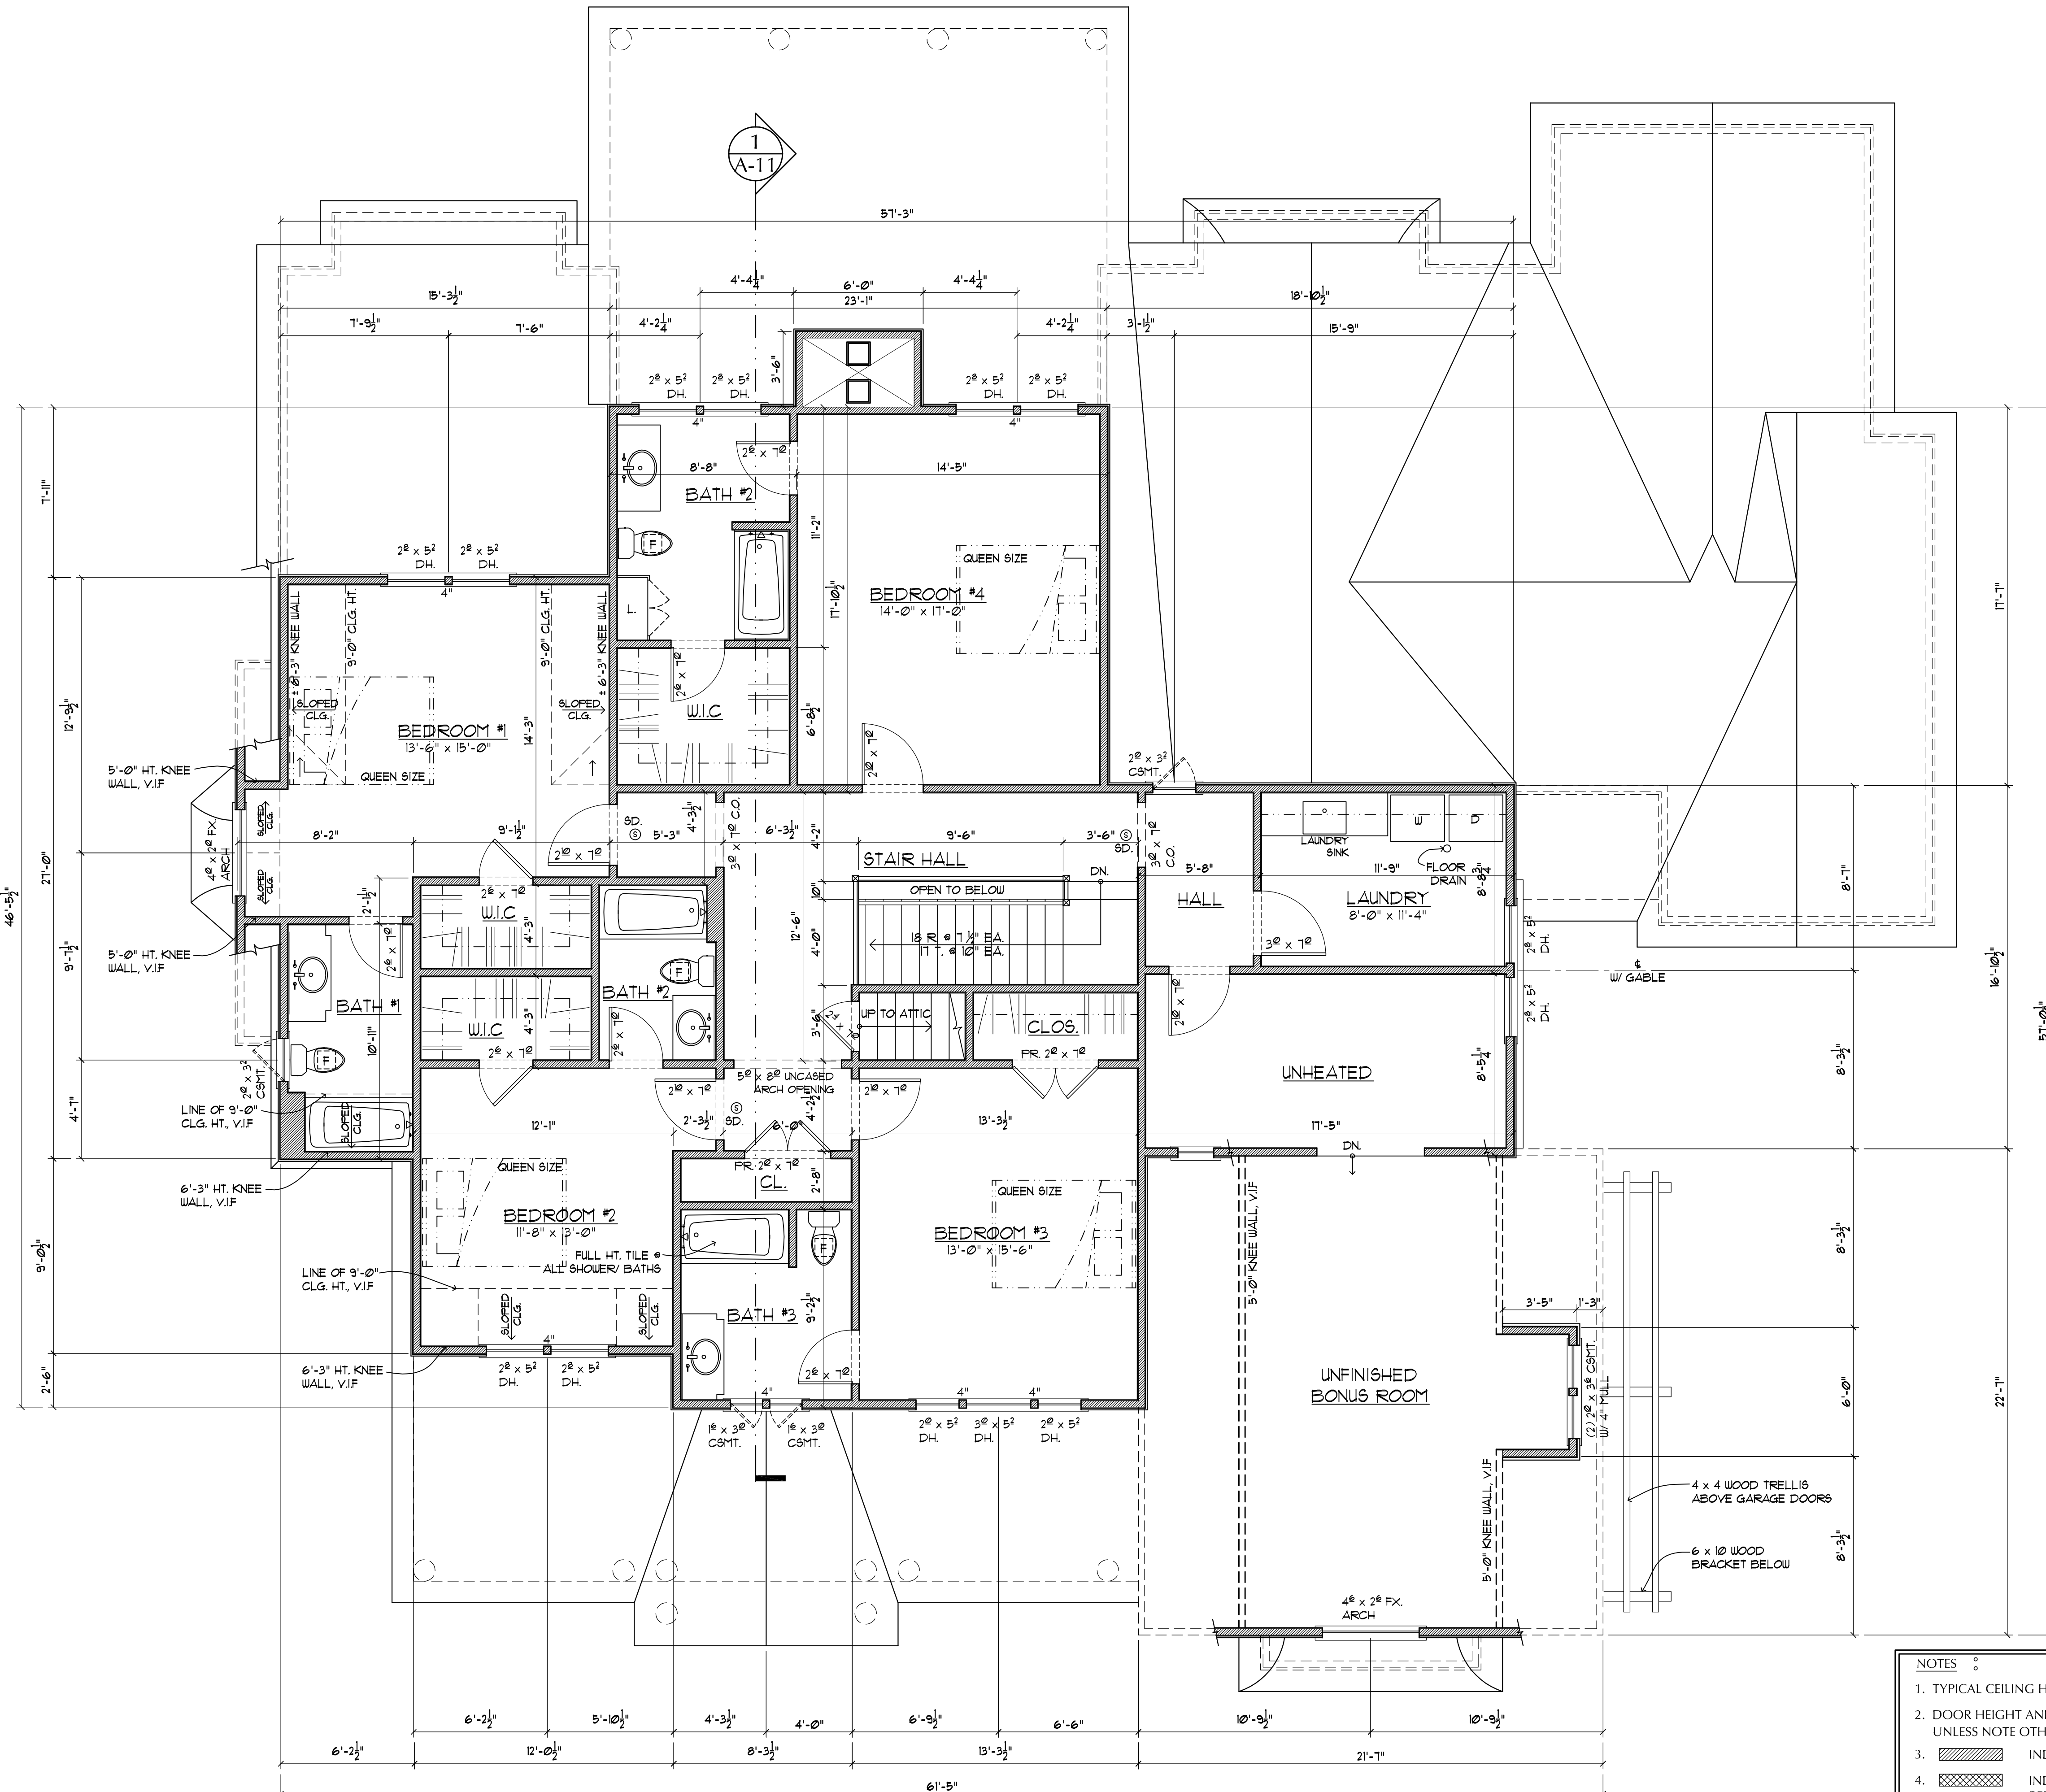

1 SECOND FLOOR PLAN
A-3 THE HARRIS RESIDENCE 1/4" = 1'-0"

- NOTES**
- TYPICAL CEILING HEIGHT AT SECOND FLOOR = 9'-0"
 - DOOR HEIGHT AND CASE OPENING AT SECOND FLOOR = 7'-0", UNLESS NOTE OTHERWISE
 - INDICATES STUD WALLS
 - INDICATES BRICK OR STONE VENEER. REFER TO ELEVATIONS.
 - INDICATES CONCRETE WALL

FINAL CONSTRUCTION SET 02-02-09

THE HARRIS RESIDENCE

ATLANTA GEORGIA

Linda D'Orazio
MacArthur ARCHITECT

ph 404-233-4771
fx 404-233-5804

USE OF THIS DOCUMENT:
This drawing and associated documents are the exclusive property of the Architect, Linda D'Orazio MacArthur Architects, and are not to be reproduced or copied in whole or in part. They are only to be used for the project and site specifically identified herein and are not to be used on any other project without the written permission of the architect.

SCALE OF THE DRAWING:
Scales as stated on this drawing are valid on the original drawing only, the dimension of which is 24 x 36 inches.

Date 02-02-09


Scale 1/4"=1'-0"

Drawn CM

Job HARRIS

Sheet

A-3
Of Sheets

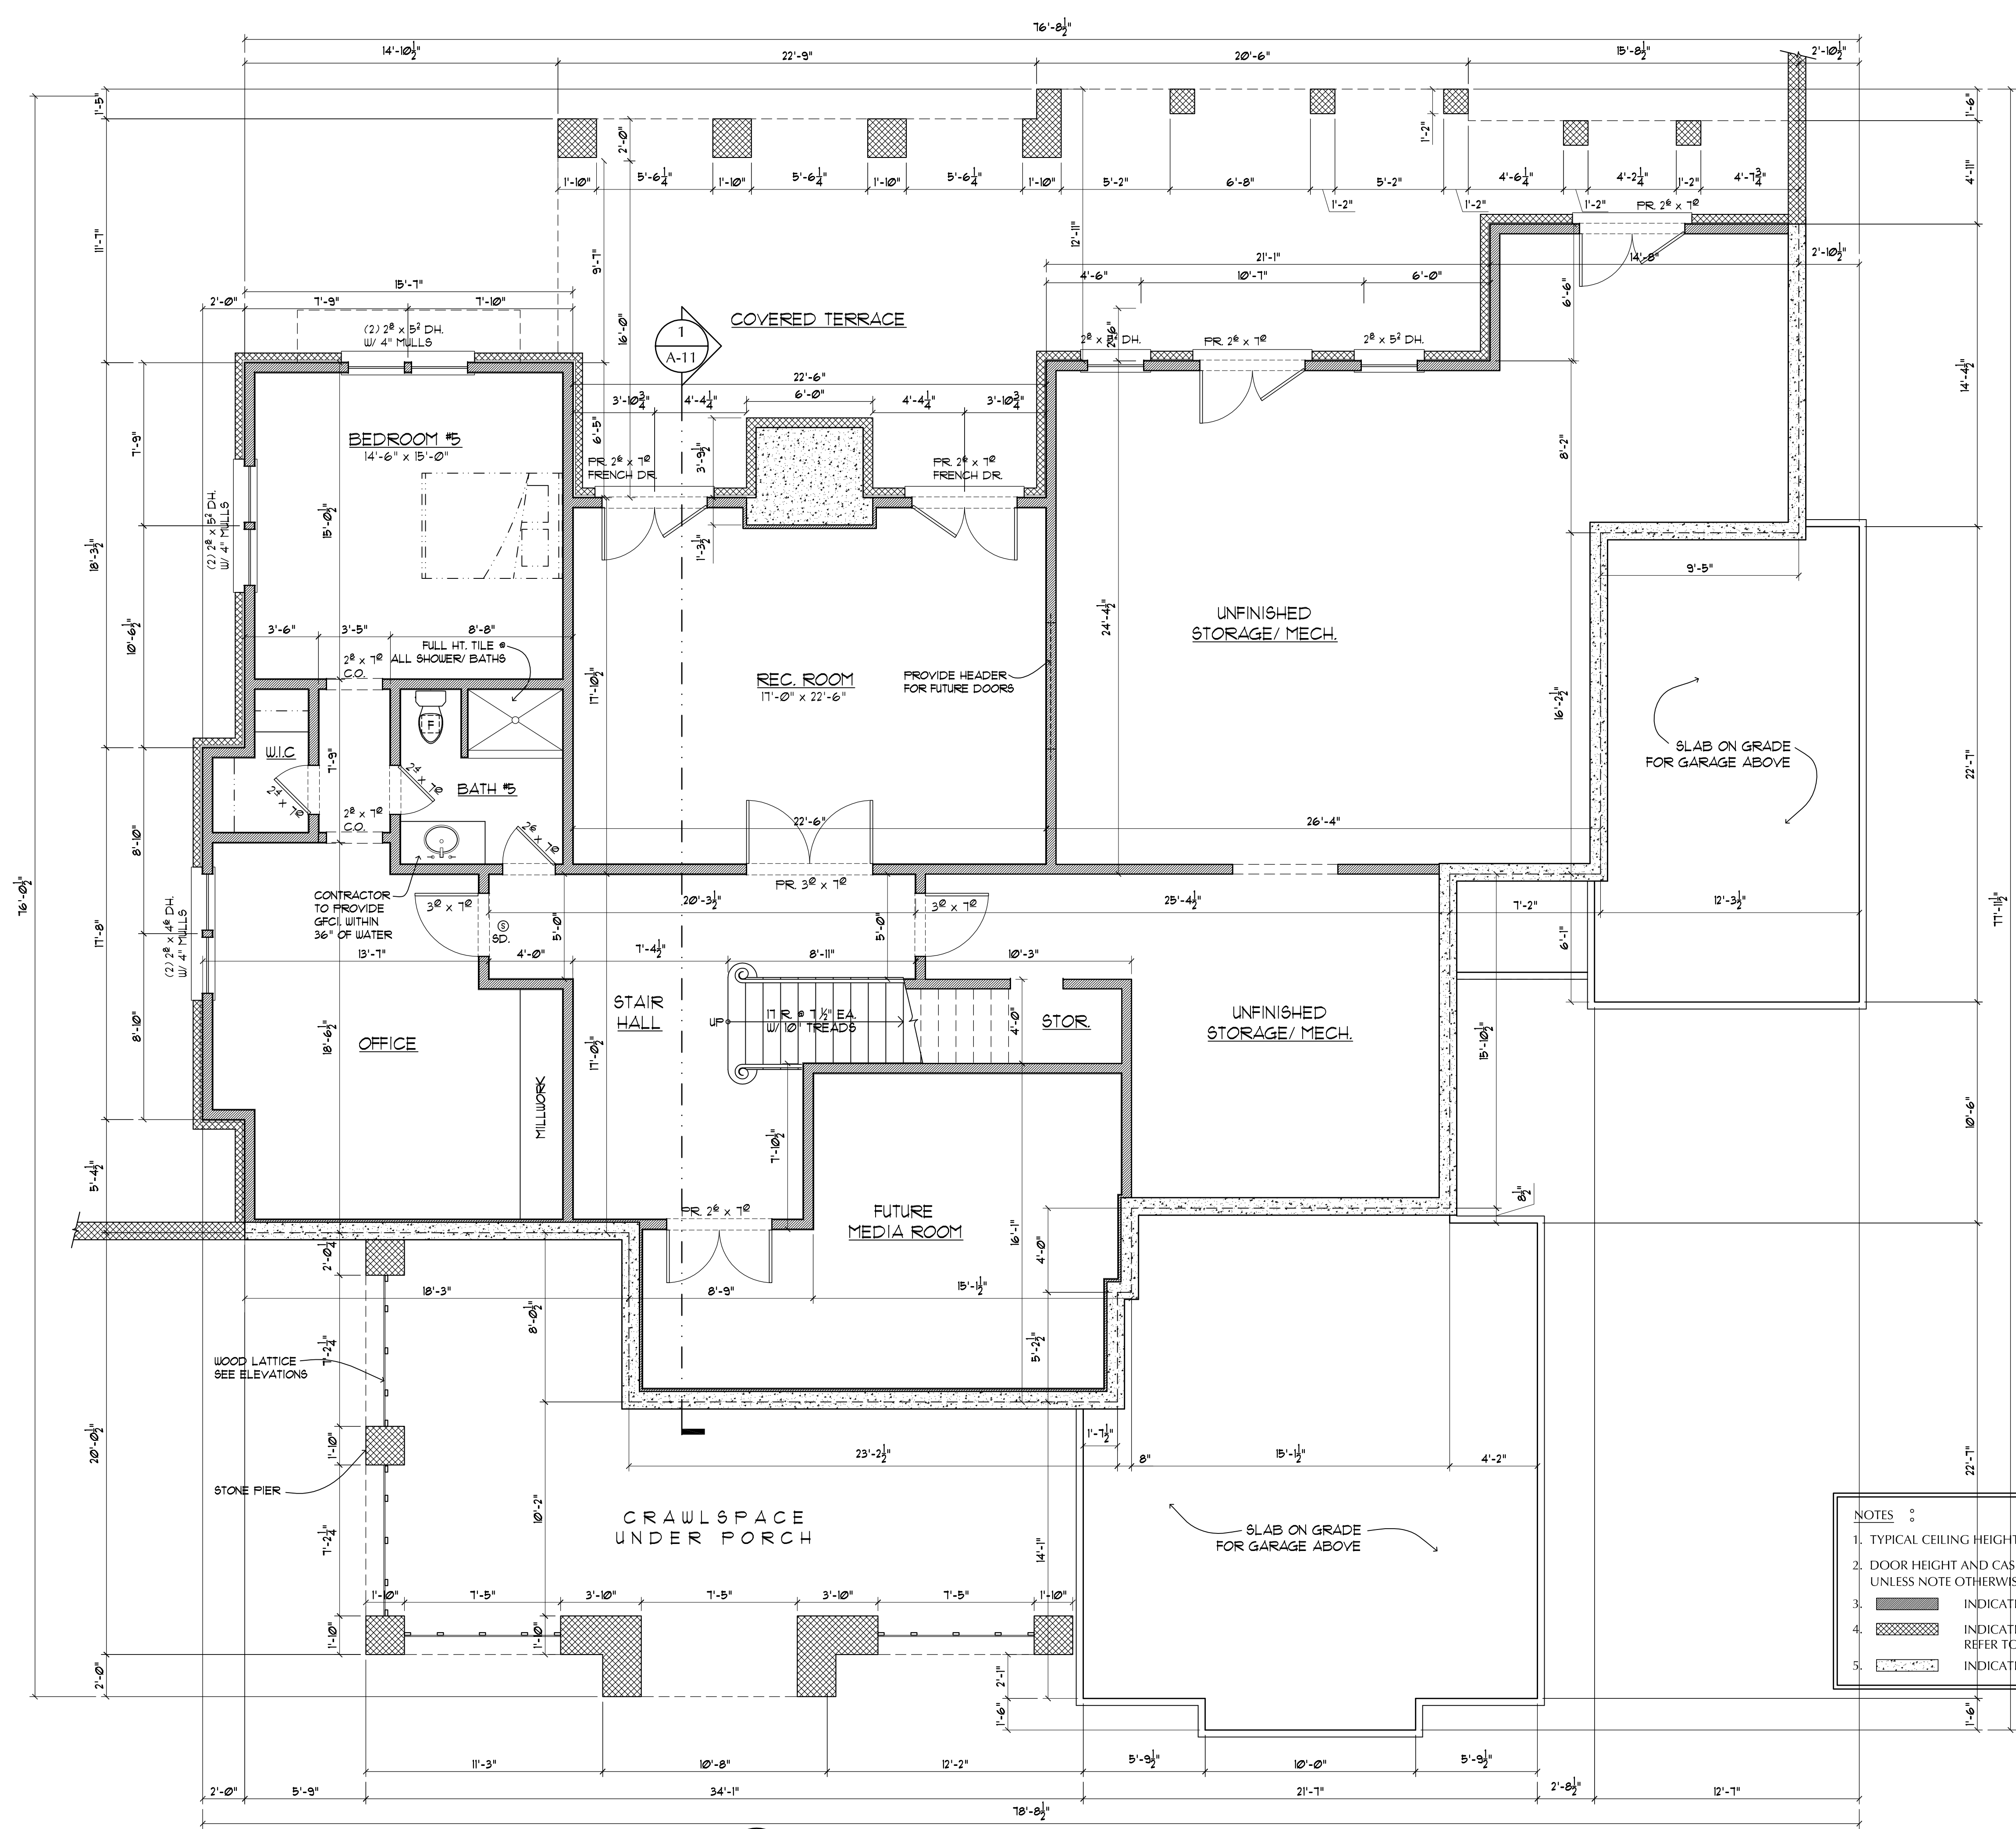

NOTES

- TYPICAL CEILING HEIGHT AT BASEMENT LEVEL = 9'-0"
- DOOR HEIGHT AND CASE OPENING AT BASEMENT LEVEL = 7'-0", UNLESS NOTE OTHERWISE
- INDICATES STUD WALLS
- INDICATES BRICK OR STONE VENEER. REFER TO ELEVATIONS.
- INDICATES CONCRETE WALL

SCALE OF THE DRAWING:
 Scales as stated on this drawing are valid on the original drawing only, the dimension of which is 24 x 36 inches.

1 BASEMENT LEVEL FLOOR PLAN
 A-1 THE HARRIS RESIDENCE
 1/4" = 1'-0"

FINAL CONSTRUCTION SET 02-02-09

THE HARRIS RESIDENCE
 ATLANTA GEORGIA

Linda D'Orazio
 MacArthur
 ARCHITECT

ph 404-233-4771
 fx 404-233-5804

USE OF THIS DOCUMENT:
 This drawing and associated documents are the exclusive property of the Architect, Linda D'Orazio MacArthur Architect, and are not to be reproduced or copied in whole or in part. They are only to be used for the project and site specifically identified herein and are not to be used on any other project without the written permission of the architect.

Date 02-02-09
 Scale 1/4"=1'-0"
 Drawn CM
 Job HARRIS
 Sheet
A-1
 of Sheets