

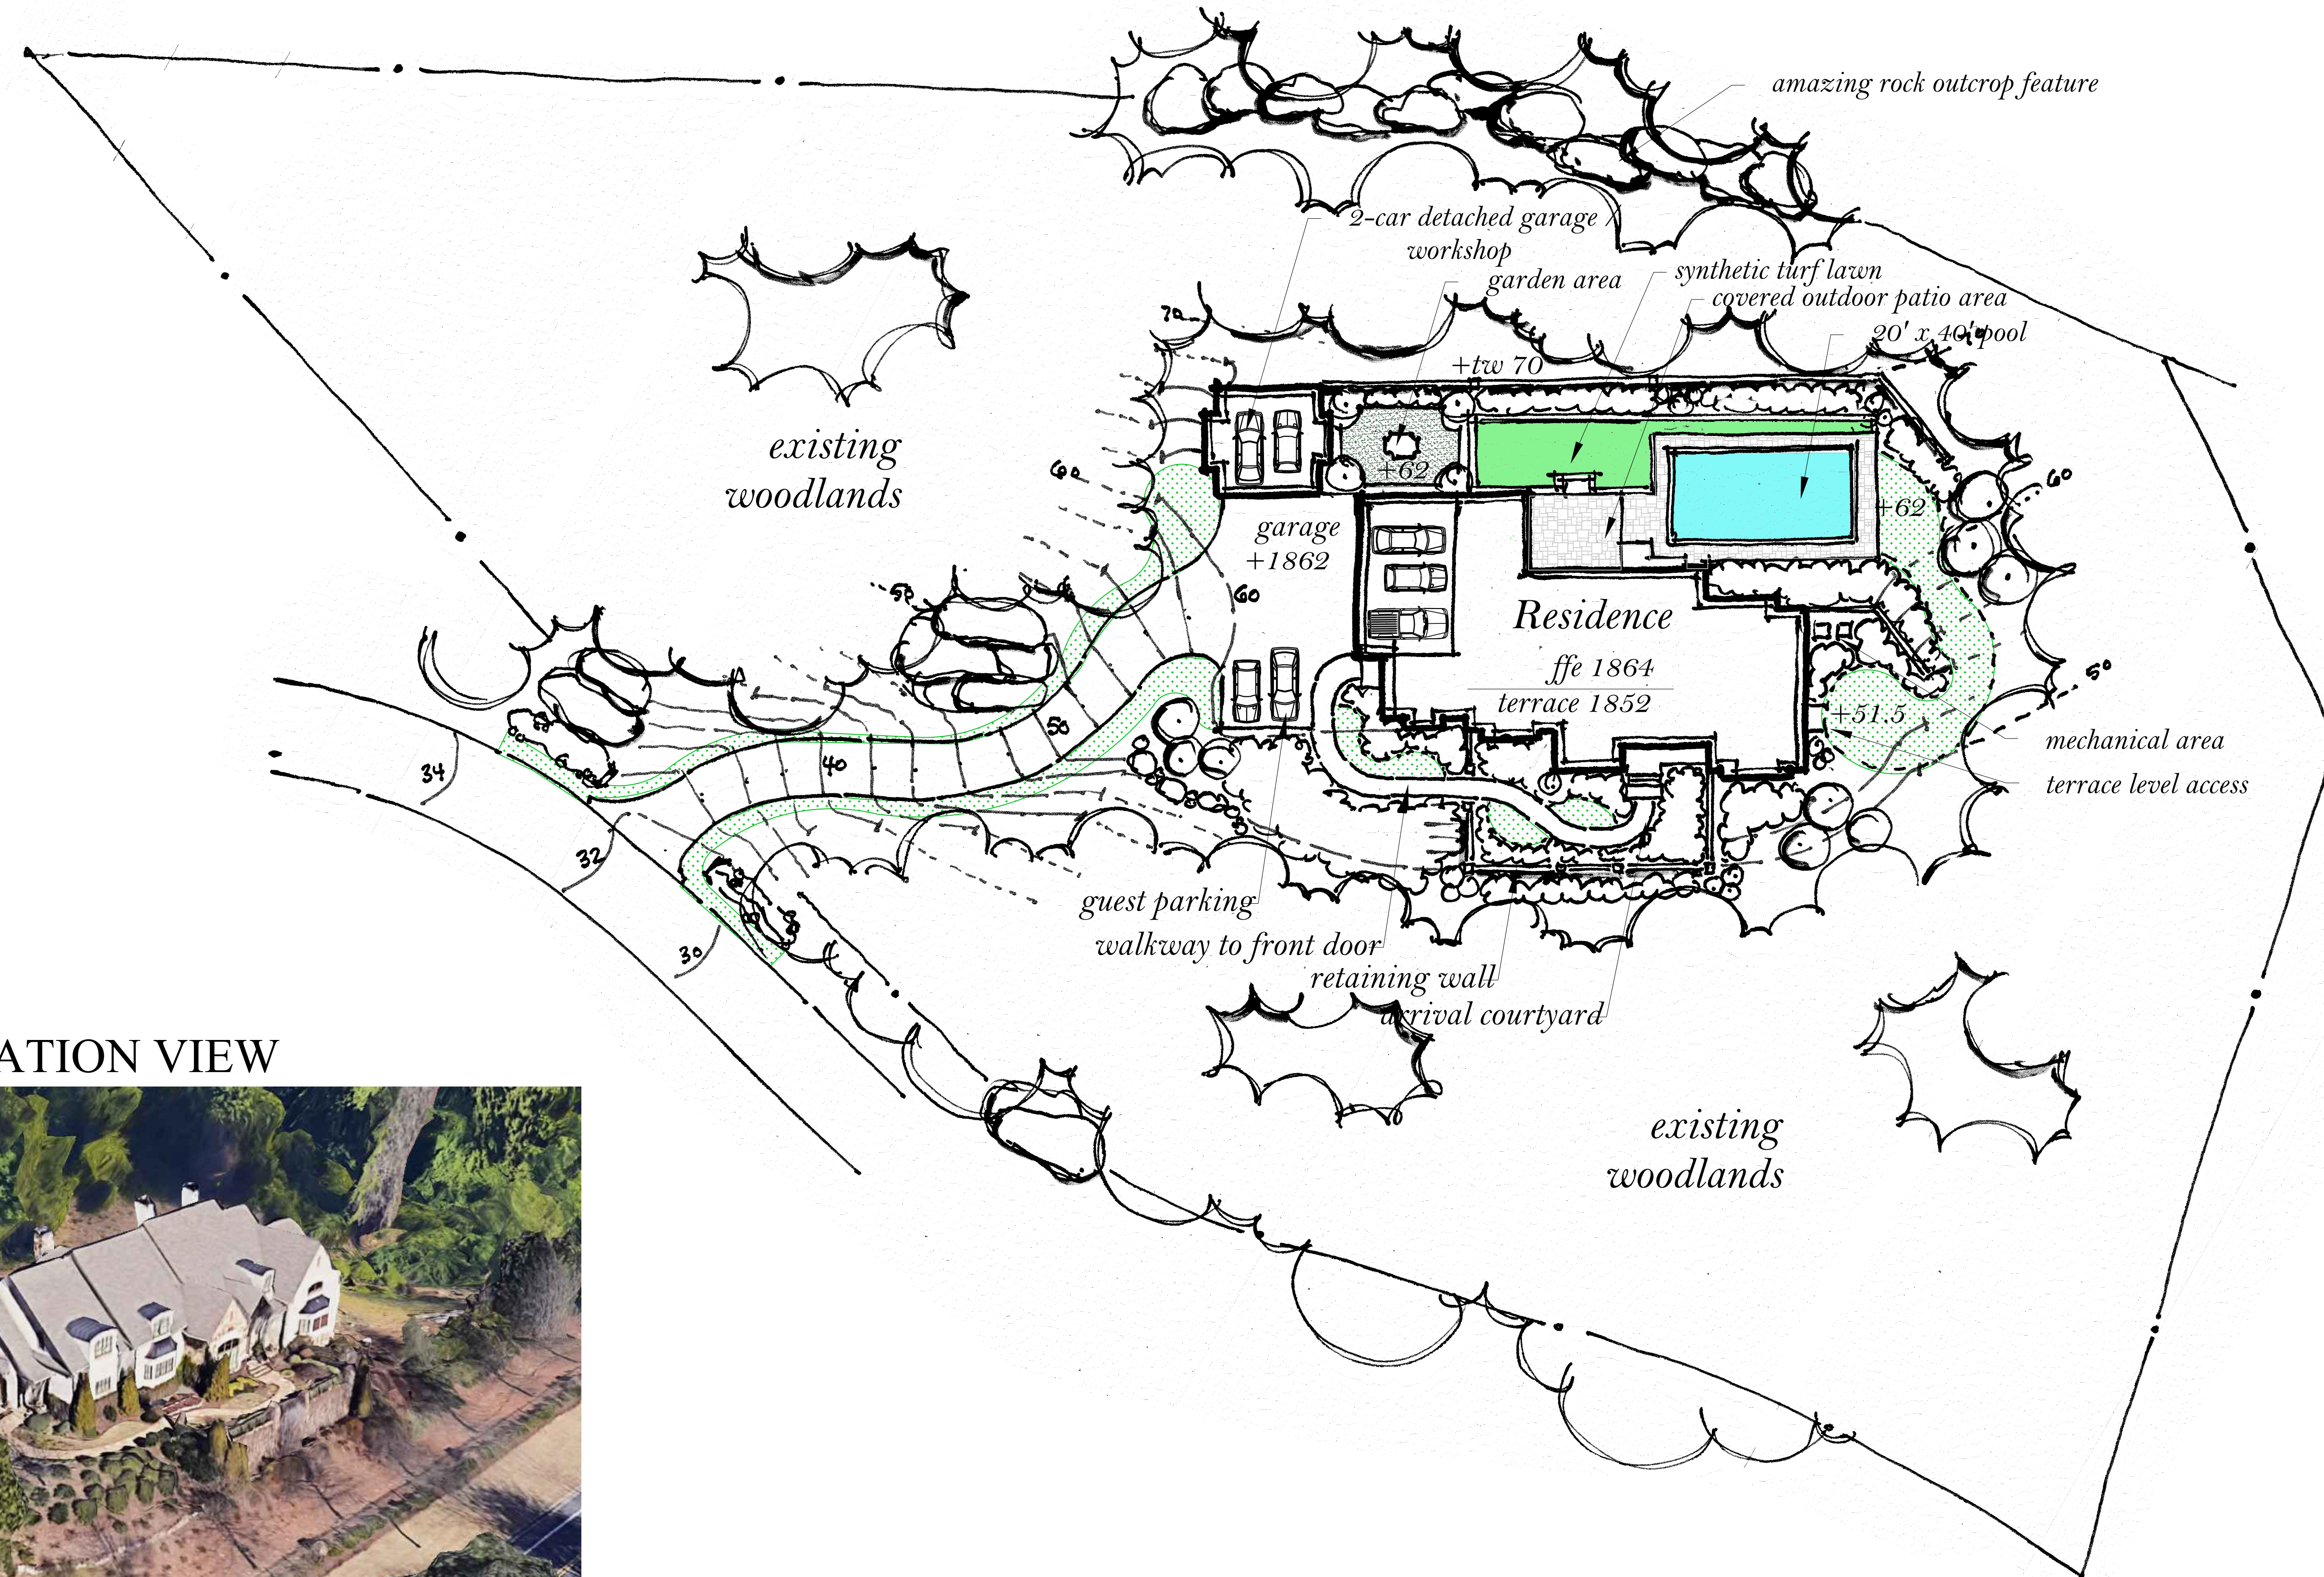


CONCEPT SITE PLAN STUDY FOR TOM ELISA FOX

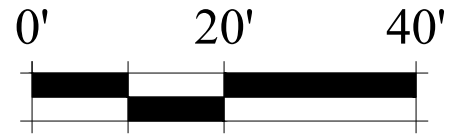

INSPIRATION VIEW

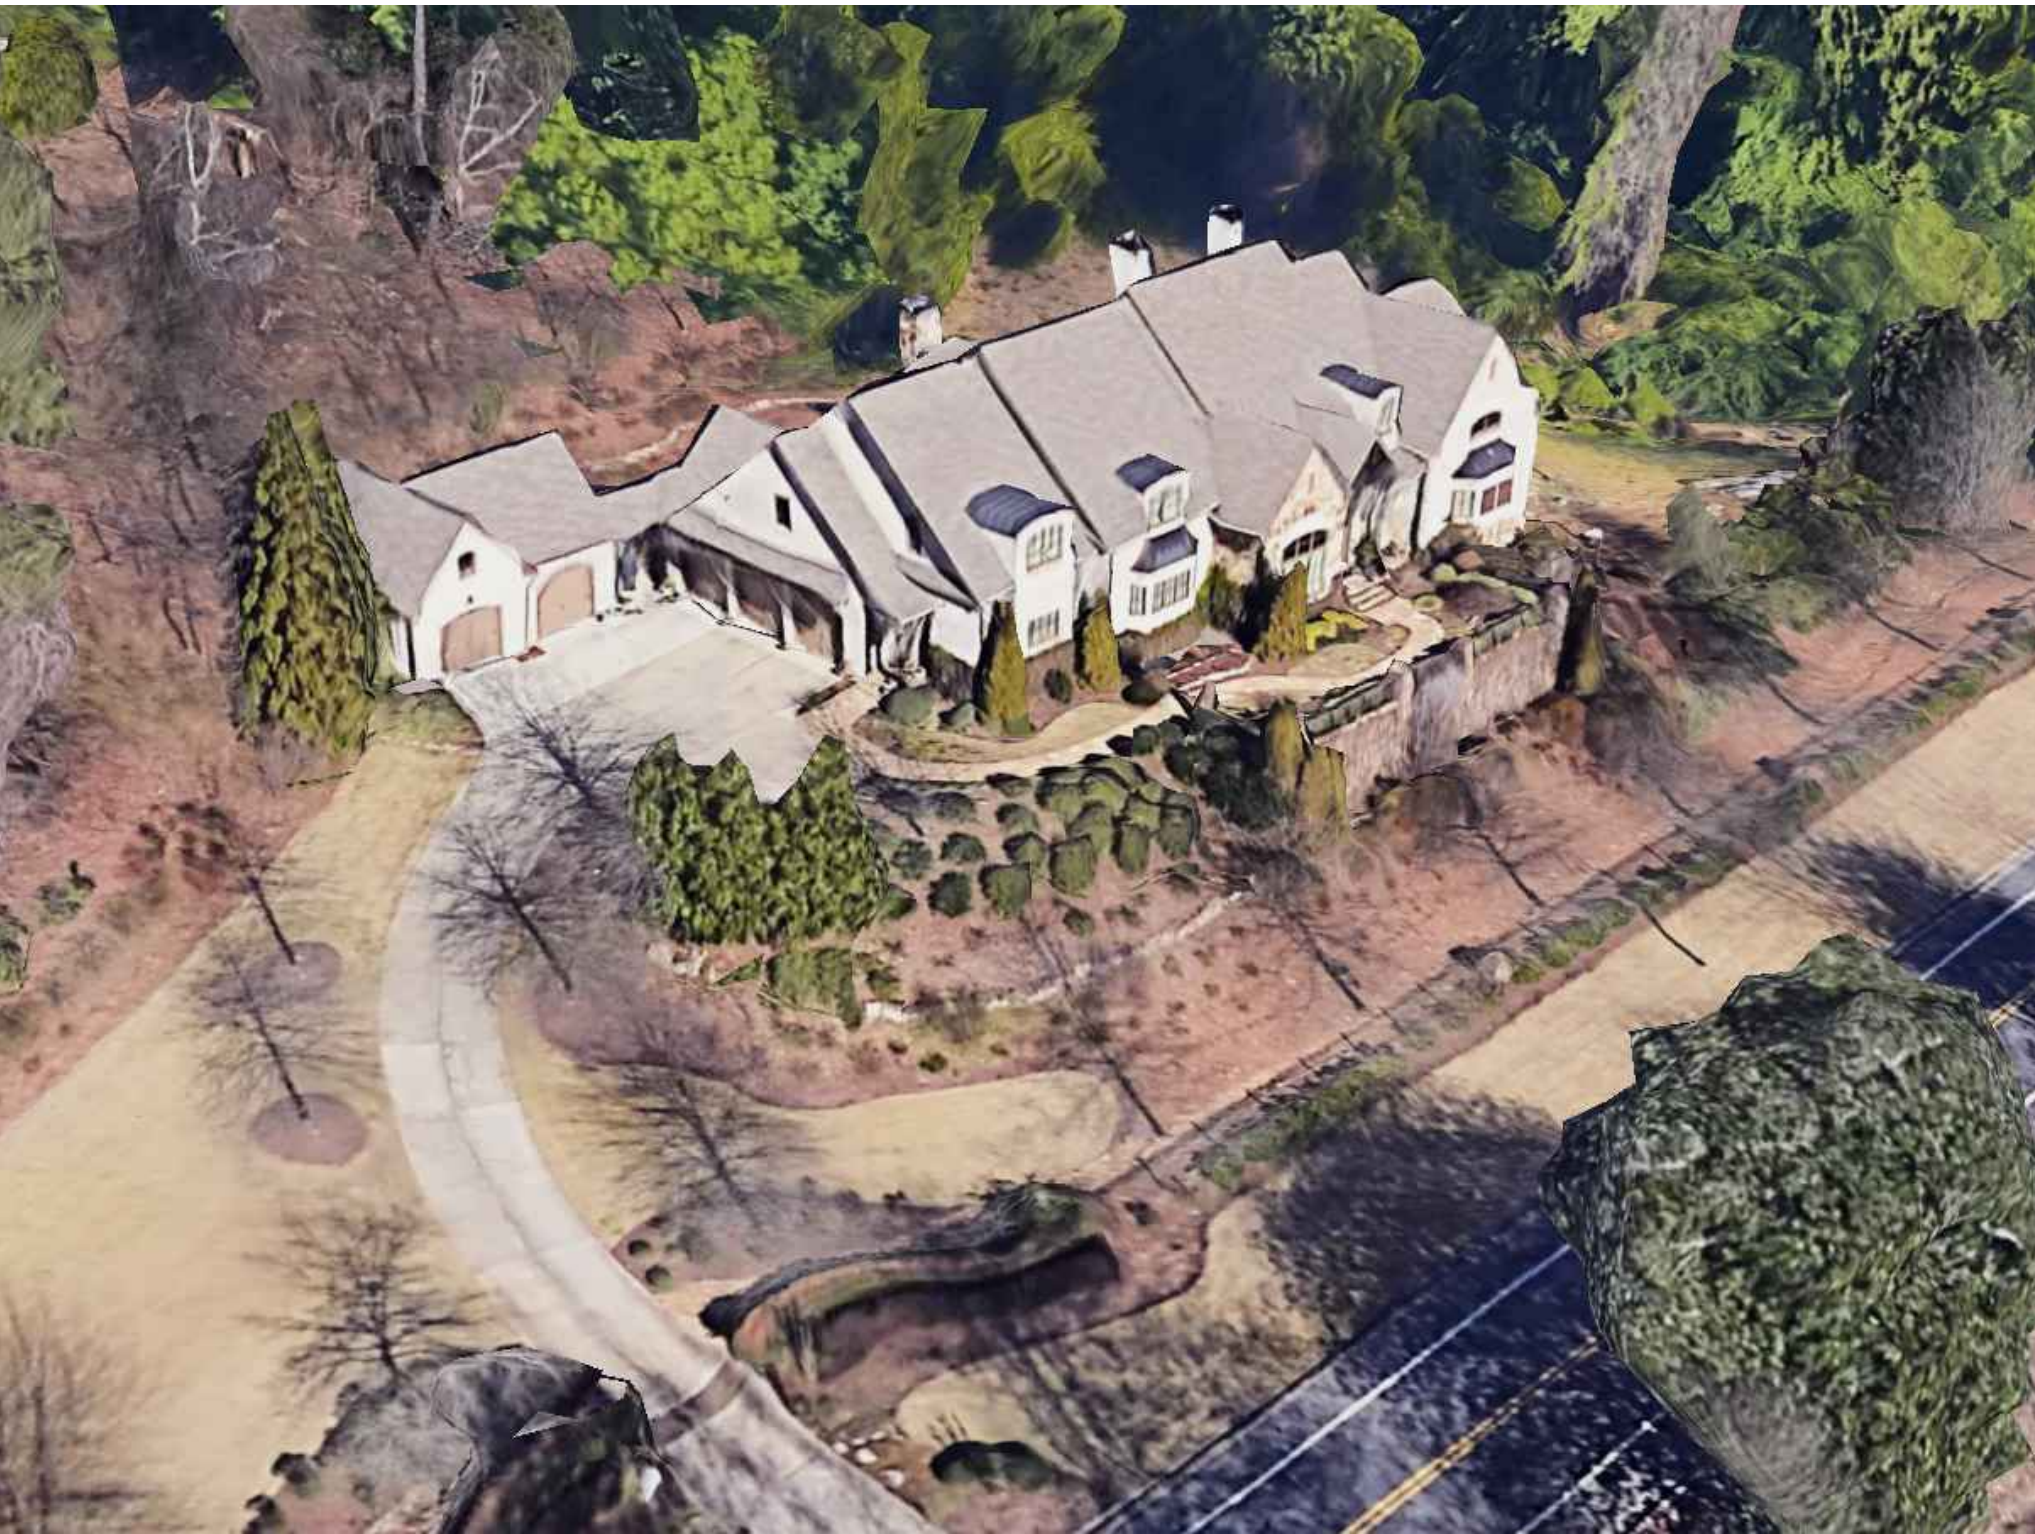

CONCEPTUAL SITE PLAN
LOT #41 BROW ESTATES
HAMILTON COUNTY, TN

RHF