



REVISIONS	DATE	BY



HEATED SQUARE FOOTAGE

FIRST FLOOR	2532
SECOND FLOOR	1910
TOTAL	4442
BONUS ROOM	560
TOTAL	5002
FINISHED BASEMENT	212
TOTAL	5214

UNHEATED SQUARE FOOTAGE

GARAGE/STORAGE	877
COVERED ENTRY	49
VAULTED PORCH	271
GRILLING PORCH	140
UNFINISHED BASEMENT	2320
TOTAL	3657

UNDER ROOF SQUARE FOOTAGE

HEATED TOTAL	5214
UNDHEATED TOTAL	3657
TOTAL UNDER ROOF	8871

CONSTRUCTION DRAWING INDEX

- 00 – COVER SHEET
- 01 – FRONT ELEVATION
- 02 – REAR ELEVATION
- 03 – SIDE ELEVATIONS
- 04 – ROOF PLAN
- 05 – BASEMENT FOUNDATION PLAN
- 06 – FIRST FLOOR PLAN
- 07 – SECOND FLOOR PLAN
- 08 – SECTIONS AND DETAILS
- 09 – WINDOW AND DOOR SCHEDULE
- 10 – BASEMENT ELECTRICAL PLAN
- 11 – FIRST FLOOR ELECTRICAL PLAN
- 12 – SECOND FLOOR ELECTRICAL PLAN

GENERAL NOTES

1. ALL WORK SHALL BE PERFORMED IN ACCORDANCE WITH ALL APPLICABLE NATIONAL, STATE, AND LOCAL CODES, REGULATIONS, AND H.U.D. M.P.S.
2. CONTRACTOR SHALL VERIFY ALL CONDITIONS AND DIMENSIONS AT SITE BEFORE BEGINNING CONSTRUCTION. ANY DISCREPANCIES SHALL BE REPORTED TO FRANK BETZ ASSOCIATES, INC. FOR JUSTIFICATION AND/OR CORRECTION BEFORE PROCEEDING WITH WORK. CONTRACTORS SHALL ASSUME RESPONSIBILITY FOR ERRORS THAT ARE NOT REPORTED.
3. ALL DIMENSIONS SHOULD BE READ OR CALCULATED AND NEVER SCALED.
4. ALL FOOTINGS TO BE BELOW FROST LINE (SEE LOCAL CODE) AND MUST REST ON UNDISTURBED SOIL CAPABLE OF HANDLING THE BUILDING. CONSULT LOCAL ENGINEER FOR PROPER FOOTING AND REINFORCING SIZES.
5. CONTRACTOR SHALL INSURE COMPATIBILITY OF THE BUILDING WITH ALL SITE REQUIREMENTS.
6. IF BACKFILL EXCEEDS 4' AGAINST ANY FOUNDATION WALL, REINFORCE AS PER CODE.
7. ALL FOUNDATION AND STRUCTURAL MEMBERS SHOULD BE VERIFIED AND STAMPED BY AN ENGINEER IN THE STATE WHERE CONSTRUCTION IS OCCURRING DUE TO A WIDE VARIANCE IN LOCAL CODES, SOIL BEARING CONDITIONS, FROST LINE DEPTHS, GEOLOGICAL AND WEATHER CONDITIONS, ETC. THE CONTRACTOR IS RESPONSIBLE FOR ADJUSTING AND VERIFYING ALL STRUCTURAL DETAILS AND CONDITIONS TO MEET ALL LOCAL CODES AND TO INSURE A QUALITY AND SAFE STRUCTURE.
8. ALL WOOD, CONCRETE, AND STEEL STRUCTURAL MEMBERS SHALL BE OF A GOOD GRADE AND QUALITY AND MEET ALL NATIONAL, STATE, AND LOCAL BUILDING CODES WHERE APPLICABLE.
9. ALL COLUMNS OR SOLID FRAMING SHOULD BE DESIGNED TO CARRY LOADS AND SHOULD EXTEND DOWN THRU THE LEVELS BELOW AND TERMINATE AT THE BASEMENT FLOOR OR AT OTHER BEARING POINTS DESIGNED TO CARRY THE LOAD.

GENERAL FRAMING NOTES

THE FOLLOWING NOTES ARE SUGGESTED MINIMUM REQUIREMENTS ONLY. DUE TO A VARIANCE OF CODES PER REGION, PLEASE REFER AND COMPLY WITH ALL YOUR LOCAL CODES. CONSULT WITH LOCAL ENGINEERS FOR ALL STRUCTURAL REQUIREMENTS.

1. ALL FRAMED WALL DIMENSIONS ARE BASED ON 2 x 4 STUDS UNLESS NOTED OTHERWISE. PROVIDE PURLING AT MID HEIGHT OF ALL WALLS.
2. ALL JOISTS AND RAFTERS SHALL BE ALIGNED OVER STUDS BELOW.
3. ALL HEADERS SHALL BE 2-2x10 #1 SYP WITH 1/2" PLYWOOD PLATE BETWEEN UNLESS NOTED OTHERWISE.
4. FRAMER TO INSTALL DOUBLE FLOOR JOISTS UNDER PARTITION WALL PARALLEL TO JOIST DIRECTION.
5. PROVIDE CROSS BRIDGING AT MID POINT OF SPAN OR 8'-0" O.C. MAXIMUM IN ALL FLOORS.
6. FLOOR DECKING TO BE APA 24 RATED 23/32" TAG PLYWOOD EXPOSURE 1 GUEED AND NAILED PER MANUFACTURERS SPECIFICATIONS.
7. EXTERIOR SHEATHING TO BE CONTINUOUS APA RATED 32/16 7/16" OSB EXPOSURE 1. NAILING SCHEDULE TO BE 8d COMMONS AT 6" O.C. AT ALL EDGES AND 8d COMMONS AT 12" O.C. AT ALL INTERMEDIATE STUDS.
8. PROVIDE DOUBLE 2x8 STRONGBACK AT MID SPAN FOR CEILING JOISTS WITH SPAN GREATER THAN 10'-0".
9. PROVIDE COLLAR TIES AT UPPER 1/3 OF VERTICAL DISTANCE BETWEEN RIDGE BOARD AND CEILING JOISTS AT 4'-0" O.C. MAXIMUM.
10. HIP, VALLEY RAFTERS, AND RIDGE BOARDS SHALL BE ONE "2x" SIZE LARGER THAN RAFTERS.
11. ROOF SHEATHING TO BE APA 16 RATED 1/2" PLYWOOD CDX EXPOSURE 1. INSTALLED PER MANUFACTURERS SPECIFICATIONS. NAILING SCHEDULE TO BE 8d COMMONS AT 6" O.C. AT ALL EDGES AND 8d COMMONS AT 12" O.C. AT ALL INTERMEDIATE STUDS. INSTALL PANEL SPACER TYPE EDGE CLIPS PER MANUFACTURER SPECIFICATIONS.
12. WHERE PRE ENGINEERED FLOOR AND ROOF TRUSSES ARE USED, TRUSS MANUFACTURER MUST PROVIDE SHOP DRAWINGS WHICH BEAR SEAL OF REGISTERED ENGINEER IN STATE IN WHICH WORK IS TO BE PERFORMED.
13. ALL CEILING JOISTS AND RAFTER BRACING TO BEAR ON LOAD BEARING WALLS DESIGNED TO CARRY LOAD THRU ALL LEVELS AND TERMINATE AT BASEMENT FLOOR AND BE SUPPORTED BY THICKENED SLAB GRADE BEAM OR FOOTING DESIGNED TO CARRY LOAD.
14. ALL BASEMENT WALLS, BEAMS, AND COLUMNS TO BE DESIGNED BY LOCAL STRUCTURAL ENGINEER AND MEET ALL LOCAL CODES.
15. ALL SOLID FRAMING, COLUMNS, BEAMS, ETC., TO BE DESIGNED BY LOCAL STRUCTURAL ENGINEER AND MEET ALL LOCAL CODES.

APPLICABLE BUILDING CODES

- 2018 INTERNATIONAL BUILDING CODE (IBC) W/ GA AMENDMENTS
 - 2018 INTERNATIONAL RESIDENTIAL CODE (IRC) W/ GA AMENDMENTS
 - 2018 INTERNATIONAL FIRE CODE (IFC)
 - 2018 INTERNATIONAL PLUMBING CODE (IPC) W/ GA AMENDMENTS
 - 2018 INTERNATIONAL MECHANICAL CODE (IMC) W/ GA AMENDMENTS
 - 2018 INTERNATIONAL FUEL GAS CODE (IFGC) W/ GA AMENDMENTS
 - 2023 NATIONAL ELECTRICAL CODE (NEC)
 - 2015 INTERNATIONAL ENERGY CONSERVATION CODE (IECC) W/ GA AMENDMENTS
 - 2018 INTERNATIONAL SWIMMING POOL AND SPA CODE (ISPS) W/ GA AMENDMENTS
 - 2018 LIFE SAFETY CODES (NFPA 101) W/ GA AMENDMENTS
 - 2012 IRC PRESCRIPTIVE DECK DETAILS
- NOTE: VERIFY ALL APPLICABLE BUILDING CODES WITH STATE AND LOCAL JURISDICTION PRIOR TO CONSTRUCTION.

©FRANK BETZ ASSOCIATES, INC., 2025. ALL RIGHTS RESERVED. THE ARCHITECTURAL WORKS DEPICTED HEREIN ARE THE SOLE PROPERTY OF FRANK BETZ ASSOCIATES, INC., AND MAY NOT BE CONSTRUCTED OR USED WITHOUT ITS EXPRESS WRITTEN PERMISSION. NO PERMISSION TO MODIFY OR REPRODUCE ANY OF THESE ARCHITECTURAL WORKS, INCLUDING WITHOUT LIMITATION THE CONSTRUCTION OF ANY BUILDING, IS EXPRESSED OR SHOULD BE IMPLIED FROM DELIVERY OF THESE DRAWINGS. PERMISSION TO CONSTRUCT THE BUILDING DEPICTED IN THE DRAWINGS IS EXPRESSLY CONDITIONED ON THE FULL AND TIMELY PAYMENT OF ALL FEES OTHERWISE DUE FRANK BETZ ASSOCIATES, INC. THIS COPYRIGHT NOTICE IS "COPYRIGHT MANAGEMENT INFORMATION" UNDER THE DIGITAL MILLENNIUM COPYRIGHT ACT, AND FRANK BETZ ASSOCIATES, INC., REQUIRES ITS INCLUSION ON ALL COPIES TO DISCOURAGE AND POLICE COPYRIGHT INFRINGEMENT. UNAUTHORIZED REPRODUCTION OR USAGE OF THE DOCUMENTS OR REMOVAL OF THE NOTIFICATION IS SUBJECT TO PROSECUTION. THE DUPLICATION, REPRODUCTION, COPYING, SALE, RENTAL, LICENSING, OR ANY OTHER DISTRIBUTION OR USE OF THESE DRAWINGS, ANY PORTION THEREOF, OR THE PLANS DEPICTED HEREON IS STRICTLY PROHIBITED UNLESS EXPRESSLY AUTHORIZED IN WRITING BY FRANK BETZ ASSOCIATES, INC.

1002 MACY DRIVE
ROSWELL, GEORGIA 30076
770-431-0888 888-717-3003
WWW.FRANKBETZ.COM



LOT 11 LYNDON CREEK



PACES FERRY
— RUNNING DEPTS. —

FRONT ELEVATION

LOT 11 LYNDON CREEK

FRANK BETZ ASSOCIATES

1002 MACY DRIVE, ROSWELL, GEORGIA 30076
770-431-0888 888-717-3003 WWW.FRANKBETZ.COM

BY <i>RLG</i>	CK <i>FBA</i>	DATE <i>9-29-25</i>
SHEET		
		
OF 12		

THERE ARE NO WARRANTIES MADE BY FRANK BETZ ASSOCIATES, INC., EITHER EXPRESS OR IMPLIED, OTHER THAN A WARRANTY OF TITLE. FRANK BETZ ASSOCIATES, INC. SPECIFICALLY DISCLAIMS ALL WARRANTIES OF MERCHANTABILITY OR FITNESS FOR A PARTICULAR PURPOSE.

Limitation of Liability: Frank Betz Associates, Inc. limits any and all liability to self incurred costs/for correct working drawings in the event an error or discrepancy occurs. New revised working drawings will be supplied at no additional cost to the client. No monies shall be paid to the client for field modifications, corrections, etc. resulting from any alleged error. Frank Betz Associates, Inc. upon notification will provide alternate solutions to problems/conditions that may arise from an alleged error at no additional expense to the client.

Indemnity: The client agrees to defend, indemnify, and hold harmless from any claims, liability, or defense cost in excess of the limit as stated above for injury or loss sustained by any party from exposures allegedly caused by our company performance of services.

The plans and other information provided by Frank Betz Associates, Inc. hereunder are intended solely for the use of the customer to whom this proposal is addressed and may not be relied upon by any other person or entity. Use by anyone other than the customer named above is at the user's peril.



FRANK BETZ ASSOCIATES, INC. ASSUMES NO LIABILITY
FOR ANY CHANGES OR MODIFICATIONS MADE TO THESE
PLANS BY OTHERS.



PACES FERRY
— RUNNING DEPTS —

REAR ELEVATION

LOT 11 LYNDON CREEK

FRANK BETZ ASSOCIATES

1002 MACY DRIVE, ROSWELL, GEORGIA 30076
770-431-0888 888-717-3003 WWW.FRANKBETZ.COM

BY <i>RLG</i>	CK <i>FBA</i>	DATE <i>9-29-25</i>
SHEET		
2		
OF <i>12</i>		

THESE ARE NO WARRANTIES MADE BY FRANK BETZ ASSOCIATES, INC., EITHER EXPRESS OR IMPLIED, OTHER THAN A WARRANTY OF TITLE. FRANK BETZ ASSOCIATES, INC. SPECIFICALLY DISCLAIMS ALL WARRANTIES OF MERCHANTABILITY OR FITNESS FOR A PARTICULAR PURPOSE.

Limitation of Liability: Frank Beltz Associates, Inc. limits any and all liability to self incurred costful to correct working drawings in the event an error or discrepancy occurs. New revised working drawings will be supplied at no additional cost to the client. No monies shall be paid to the client for field modifications, corrections, etc., resulting from any alleged error. Frank Beltz Associates, Inc. upon notification will endeavor to alternate solutions to problems/conditions that may arise from an alleged error at no additional expense to the client.

Indemnity: The client agrees to defend, indemnify, and hold harmless from any claims, liability, or defense cost in excess of the limit as stated above for injury or loss sustained by any party from exposures allegedly caused by our company performance of services.

The plans and other information provided by Frank Betz Associates, Inc. hereunder are intended solely for the use of the customer to whom this proposal is addressed and may not be relied upon by any other person or entity. Use by anyone other than the customer named above is at the user's peril.



COPYRIGHT © 2025 BY FRANK BETZ ASSOCIATES, INC., NOT TO BE REPRODUCED

PROVIDE SUPPORT FOR
PORCH AND STEPS TO
GRADE AS REQ'D.

REAR ELEVATION

24" x 36" SHEET AT 1/4" = 1'-0"; 12" x 18" SHEET AT 1/8" = 1'-0"

FRANK BETZ ASSOCIATES, INC. ASSUMES NO LIABILITY
FOR ANY CHANGES OR MODIFICATIONS MADE TO THESE
PLANS BY OTHERS.



PACES FERRY
— RUNNING DEPTS —


SIDE ELEVATIONS

LOT 11 LYNDON CREEK

FRANK BETZ ASSOCIATES

 1002 MACY DRIVE, ROSWELL, GEORGIA 30076
770-431-0888 888-717-3003 WWW.FRANKBETZ.COM

BY <i>RLG</i>	CK <i>FBA</i>	DATE <i>9-29-25</i>
SHEET		
3		
OF 12		

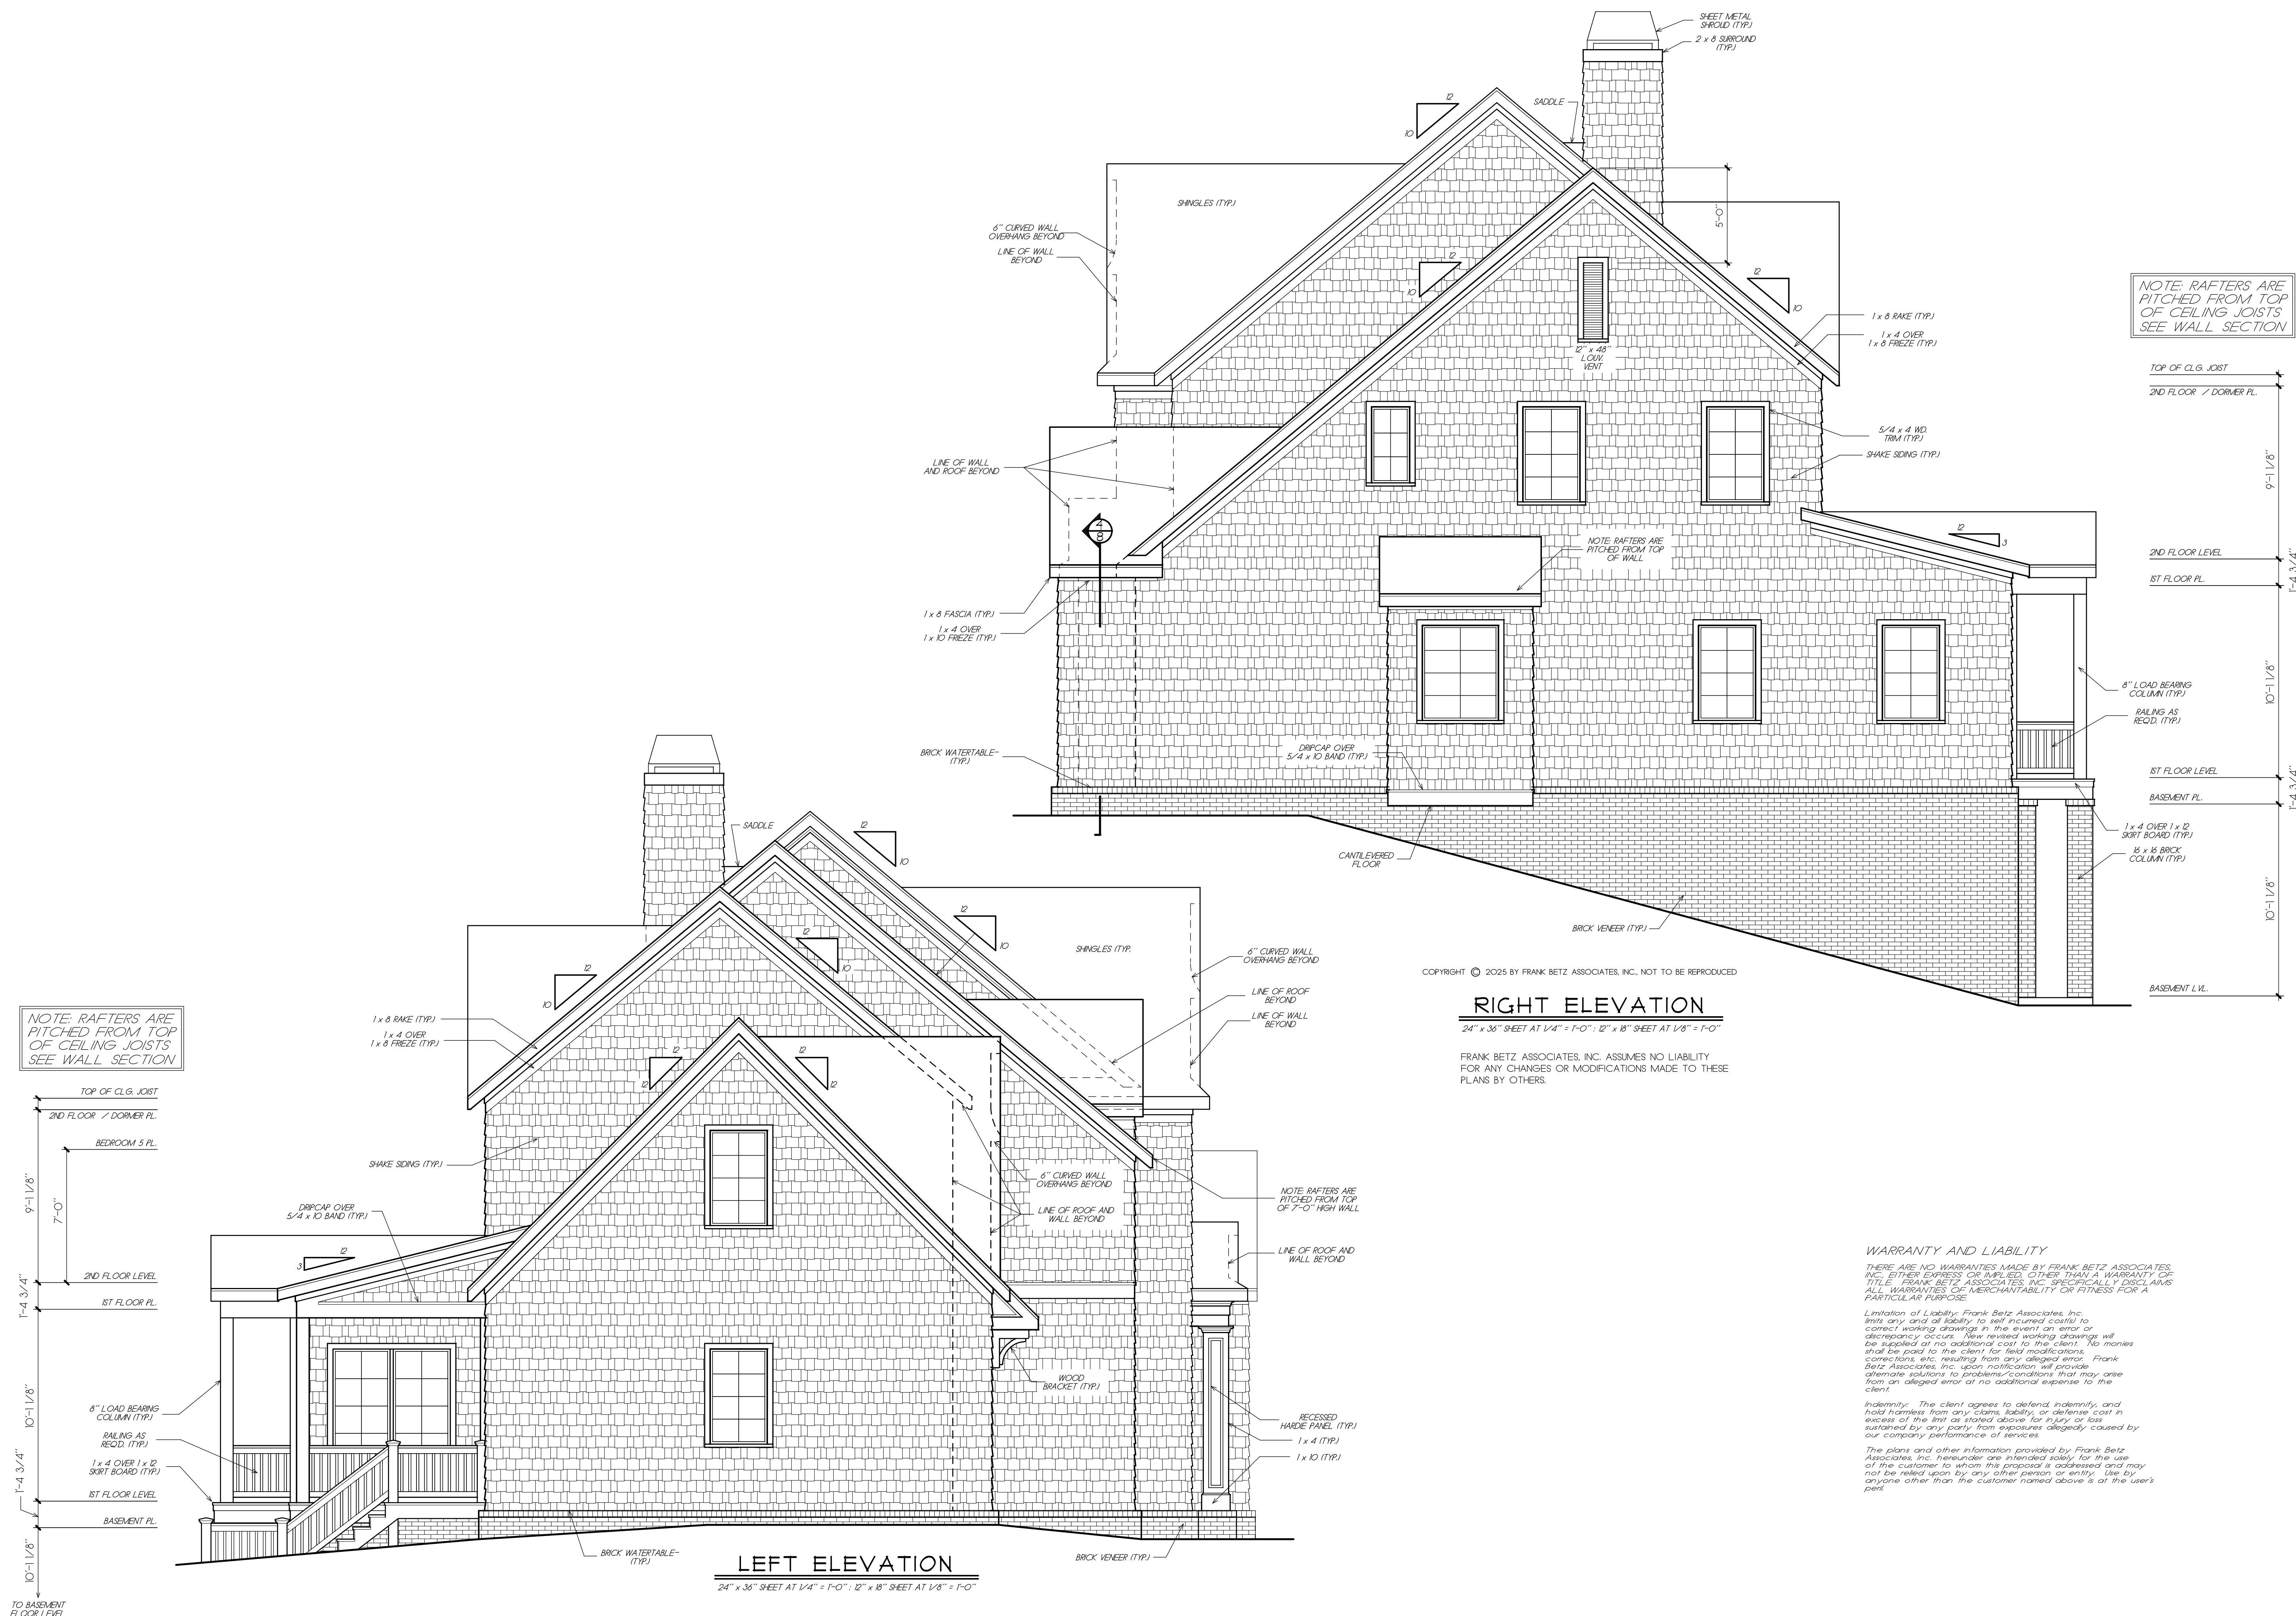



PACES FERRY
HIGH SCHOOL

LOT 11 LYNDON CREEK




1002 MACY DRIVE, ROSWELL, GEORGIA 30076
770-431-0888 888-717-3003 WWW.FRANKBETZ.COM

SHEET

OF 12



FRANK BETZ ASSOCIATES, INC. AND ALL DESIGN ASSOCIATES, THE ARCHITECTURAL WORKS DEPICTED HEREIN ARE THE SOLE PROPERTY OF FRANK BETZ ASSOCIATES, INC. AND ARE NOT TO BE REPRODUCED OR USED IN ANY MANNER WITHOUT THE EXPRESS WRITTEN PERMISSION OF FRANK BETZ ASSOCIATES, INC. ANY REUSE OR MODIFICATION OF THESE ARCHITECTURAL WORKS WITHOUT THE WRITTEN PERMISSION OF FRANK BETZ ASSOCIATES, INC. IS PROHIBITED. THE DELIVERY OF THESE DRAWINGS CONSTITUTES AN AGREEMENT BY THE CLIENT TO PAY THE FULL FEE FOR THE SERVICES PROVIDED BY FRANK BETZ ASSOCIATES, INC. AND TO HOLD FRANK BETZ ASSOCIATES, INC. HARMLESS FROM AND AGAINST ALL CLAIMS, DAMAGES, LOSSES AND EXPENSES, INCLUDING REASONABLE ATTORNEY'S FEES, THAT MAY BE INCURRED BY FRANK BETZ ASSOCIATES, INC. OR ANY OF ITS DESIGN ASSOCIATES, INC. IN CONNECTION WITH THE DESIGN AND CONSTRUCTION OF THE PROJECT. THE CLIENT'S USE OF THE DRAWINGS FOR ANY PURPOSE OTHER THAN THAT AUTHORIZED BY FRANK BETZ ASSOCIATES, INC. IS PROHIBITED. 

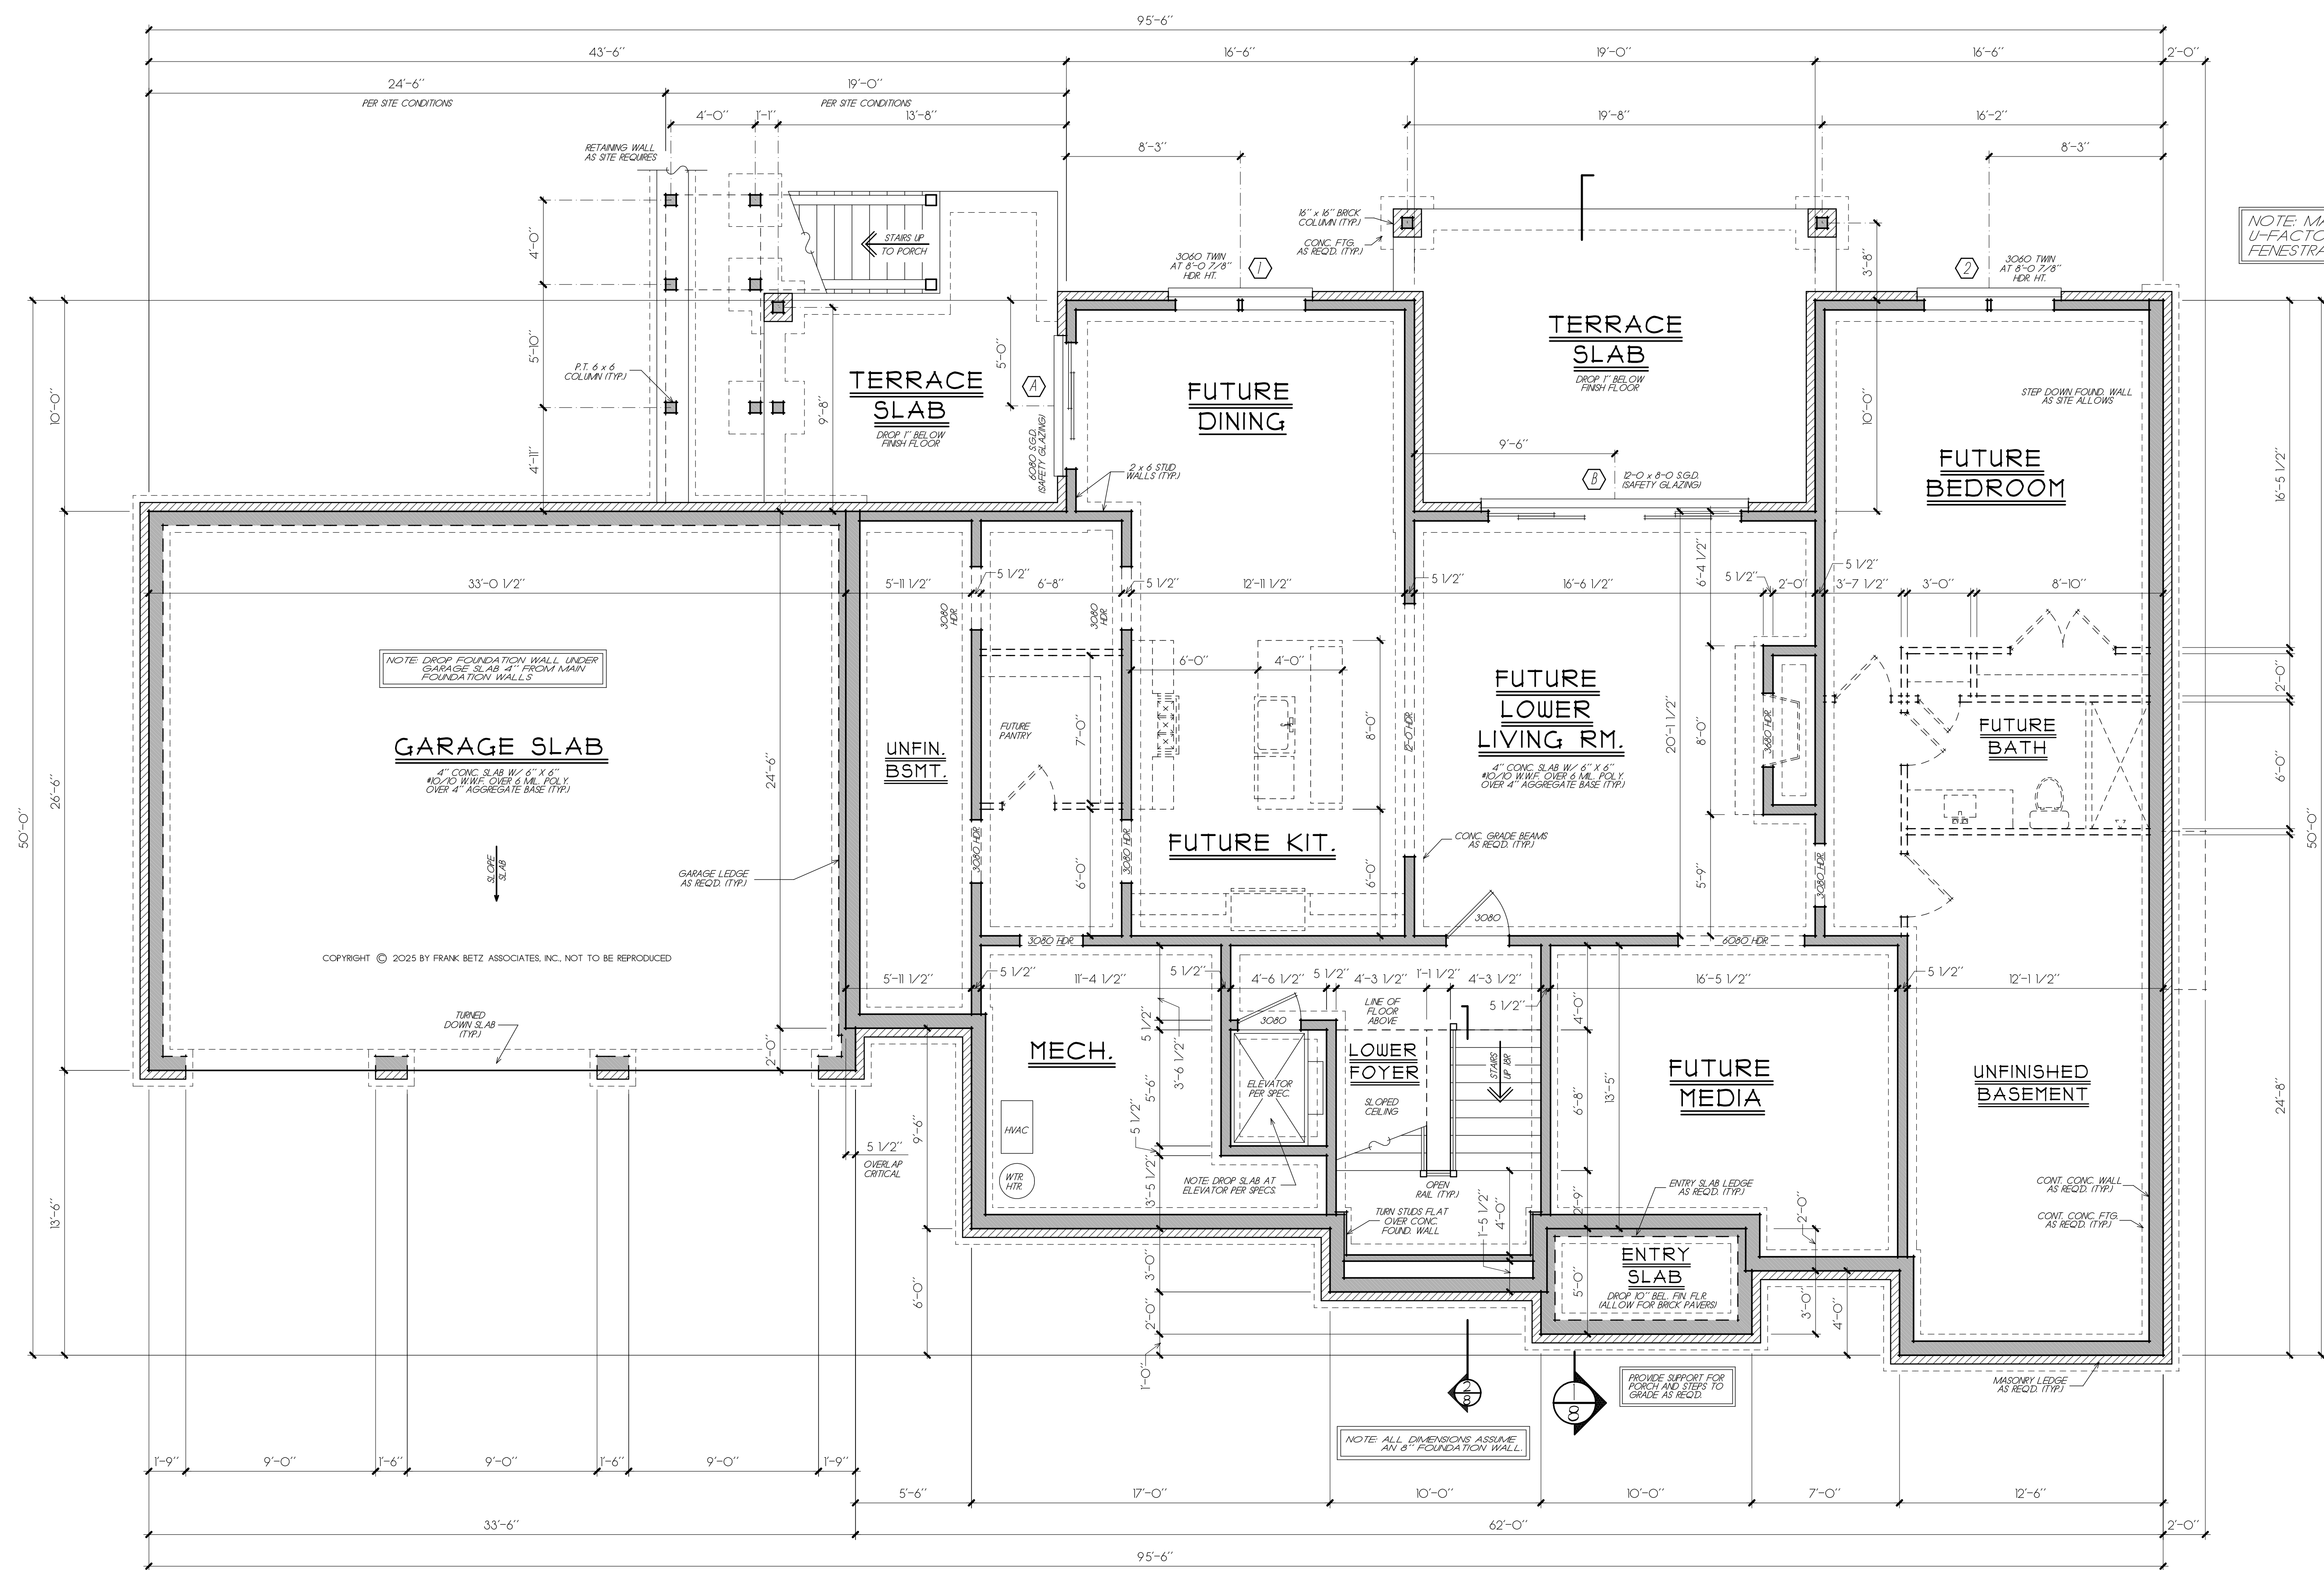

BASEMENT FOUNDATION PLAN
24" x 36" SHEET AT 1/4" = 1'-0"; 12" x 18" SHEET AT 1/8" = 1'-0"

WARRANTY AND LIABILITY

THERE ARE NO WARRANTIES MADE BY FRANK BETZ ASSOCIATES, INC. EITHER EXPRESS OR IMPLIED, OTHER THAN A WARRANTY OF TITLE. FRANK BETZ ASSOCIATES, INC. SPECIFICALLY DISCLAIMS ALL WARRANTIES OF MERCHANTABILITY OR FITNESS FOR A PARTICULAR PURPOSE.

Limitation of Liability: Frank Betz Associates, Inc. limits any and all liability to self incurred cost to correct working drawings in the event an error or discrepancy occurs. New revised working drawings will be supplied at no additional cost to the client. No monies shall be paid to the client for field modifications, corrections, etc. resulting from any alleged error. Frank Betz Associates, Inc. upon notification will provide alternate solutions to problems/conditions that may arise from an alleged error at no additional expense to the client.


Indemnity: The client agrees to defend, indemnify, and hold harmless from any claims, liability, or defense cost in excess of the limit as stated above for injury or loss sustained by any party from exposures allegedly caused by our company performance of services.

The plans and other information provided by Frank Betz Associates, Inc. hereunder are intended solely for the use of the customer to whom this proposal is addressed and may not be relied upon by any other person or entity. Use by anyone other than the customer named above is at the user's peril.

FRANK BETZ ASSOCIATES, INC. ASSUMES NO LIABILITY FOR ANY CHANGES OR MODIFICATIONS MADE TO THESE PLANS BY OTHERS.

NOTE: LOCATE GRADE BEAMS UNDER ALL LOAD BEARING WALLS

NOTE: FOOTING SIZES WILL DEPEND ON THE SITE SOIL CONDITIONS. ALL FOOTINGS SHALL BE SIZED BY A LICENSED LOCAL ENGINEER.

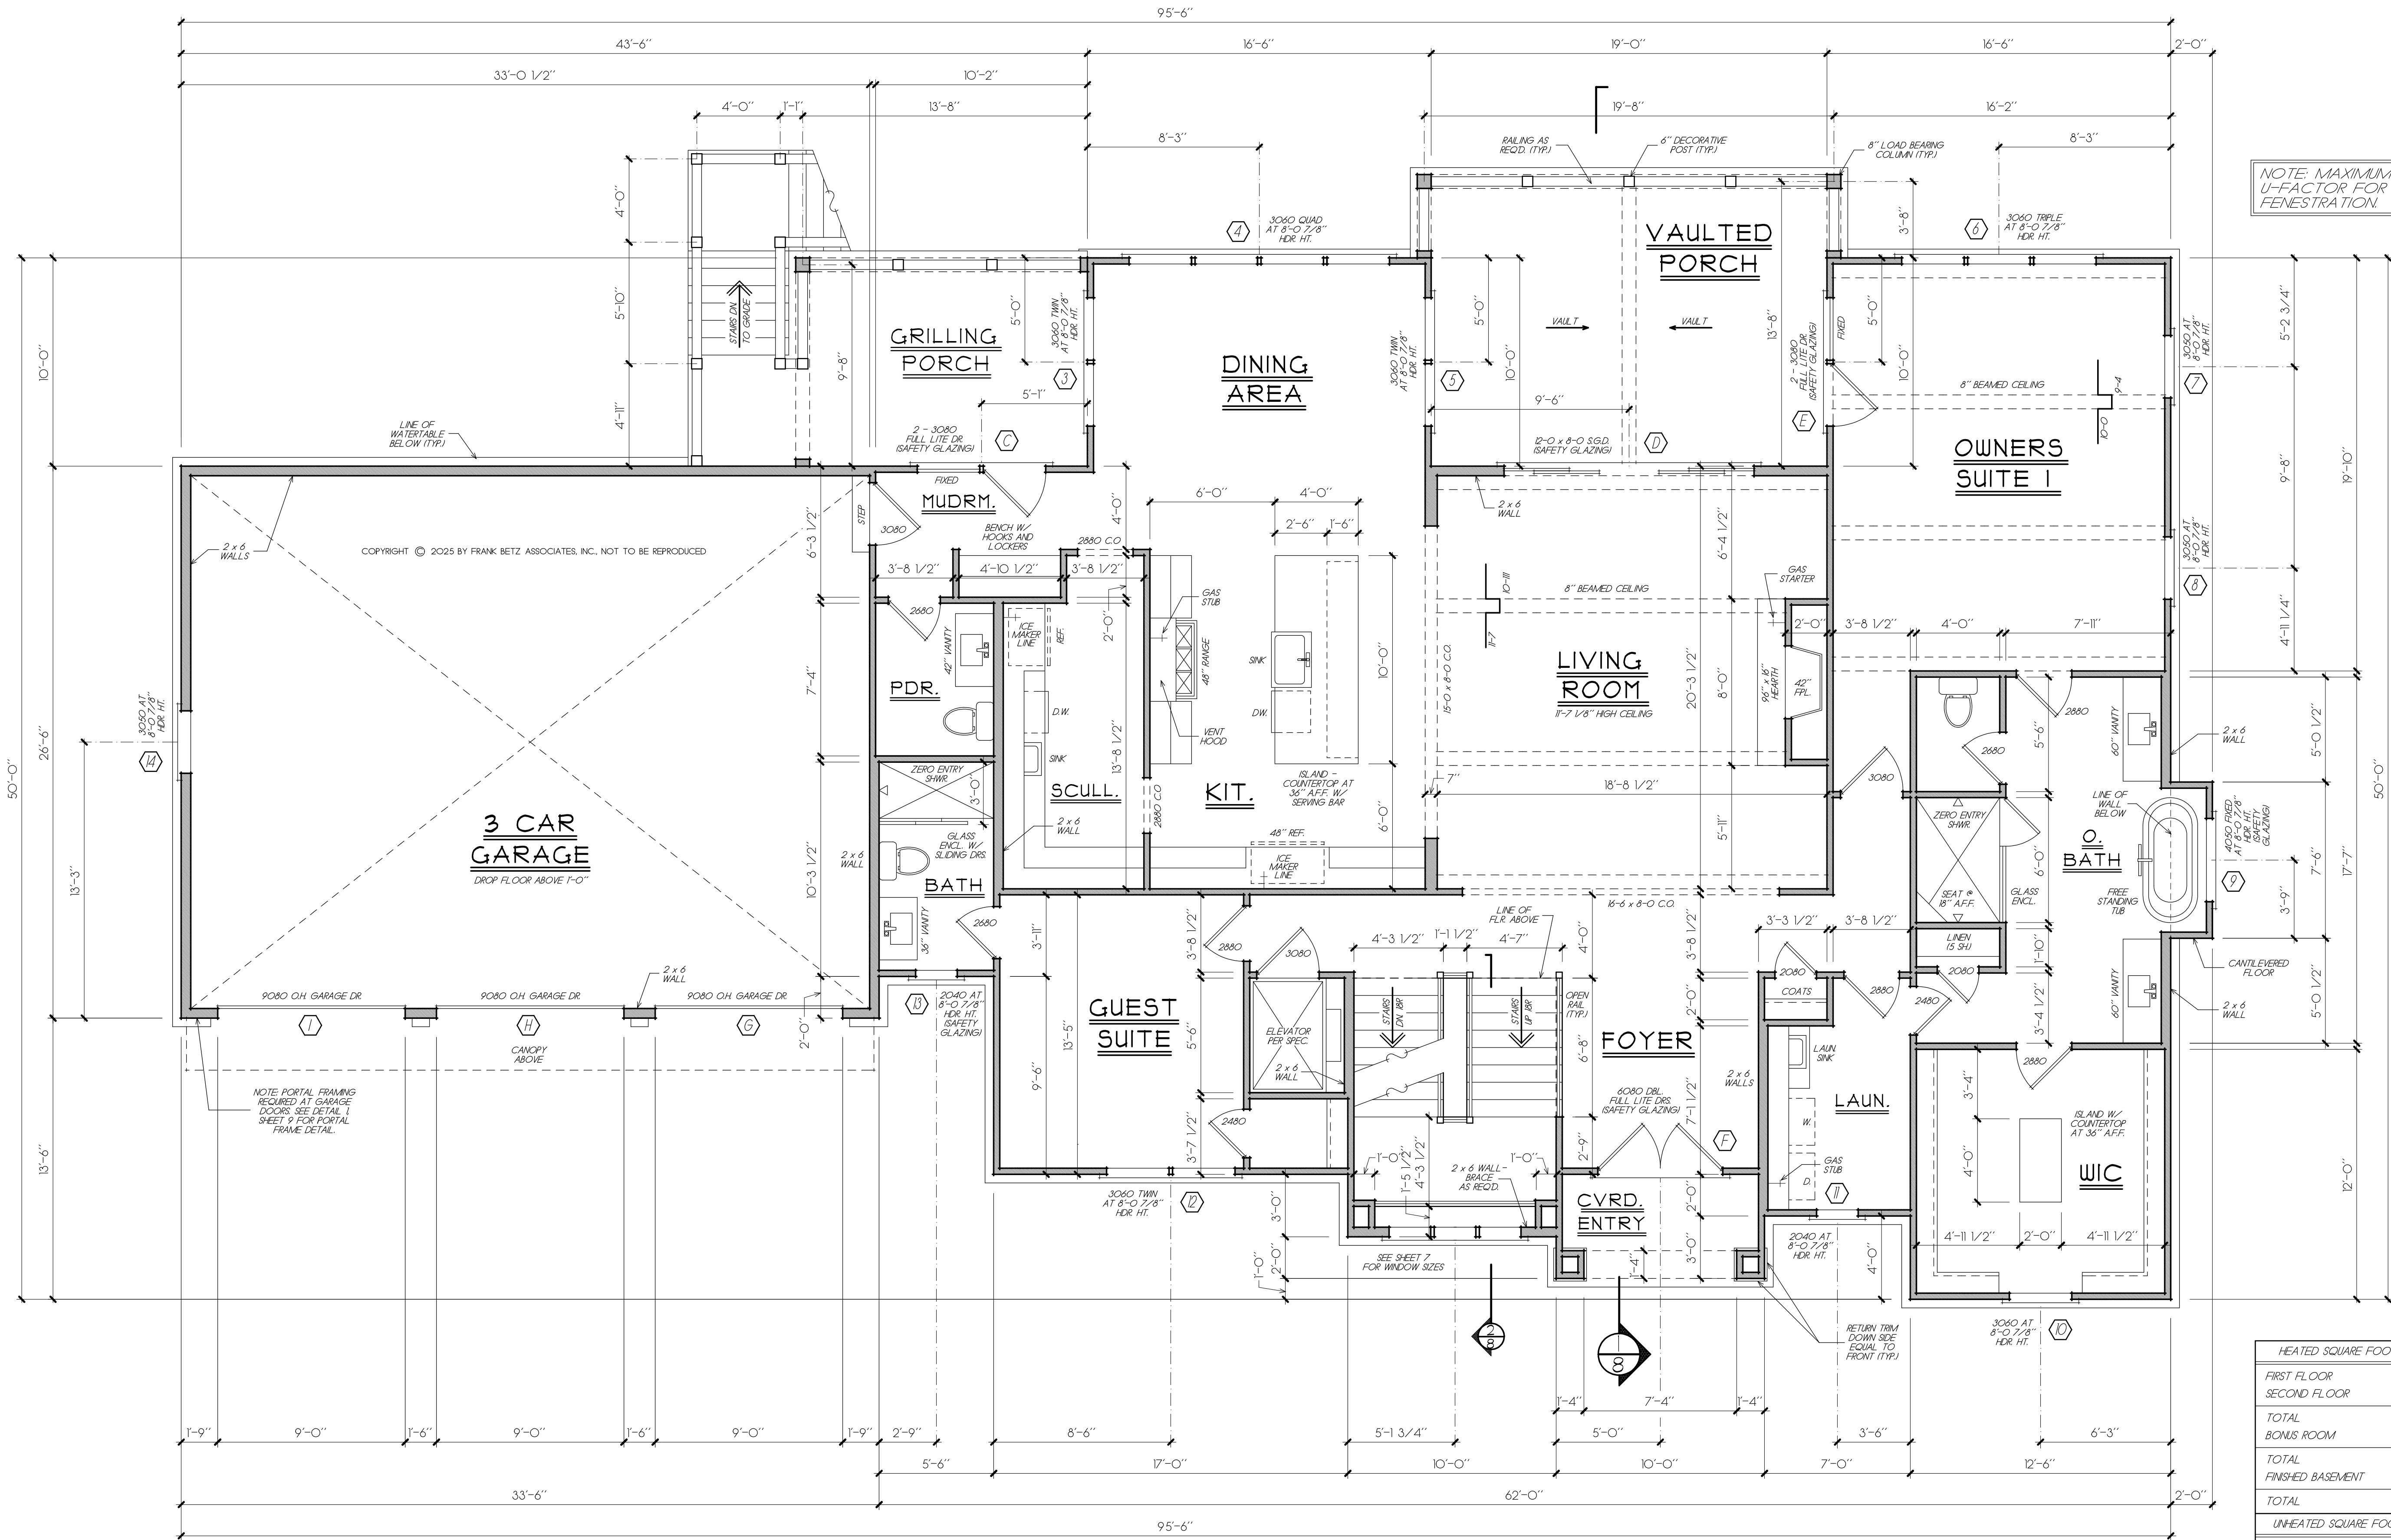

NOTE: MAXIMUM 0.35
U-FACTOR FOR
FENESTRATION.

FIRST FLOOR PLAN

24" x 36" SHEET AT 1/4" = 1'-0"; 12" x 18" SHEET AT 1/8" = 1'-0"

FRANK BETZ ASSOCIATES, INC. ASSUMES NO LIABILITY
FOR ANY CHANGES OR MODIFICATIONS MADE TO THESE
PLANS BY OTHERS.

WARRANTY AND LIABILITY

THERE ARE NO WARRANTIES MADE BY FRANK BETZ ASSOCIATES,
INC. EITHER EXPRESS OR IMPLIED, OTHER THAN A WARRANTY OF
TITLE. FRANK BETZ ASSOCIATES, INC. SPECIFICALLY DISCLAIMS
ALL WARRANTIES OF MERCHANTABILITY OR FITNESS FOR A
PARTICULAR PURPOSE.

Limitation of Liability: Frank Betz Associates, Inc.
limits any and all liability to self incurred cost to
correct working drawings in the event an error or
discrepancy occurs. New revised working drawings will
be supplied at no additional cost to the client. No monies
shall be paid to the client for field modifications.
The client and other information provided by Frank Betz
Associates, Inc. hereunder are intended solely for the use
of the customer to whom this proposal is addressed and may
not be relied upon by any other person or entity. Use by
anyone other than the customer named above is at the user's
risk.


Indemnity: The client agrees to defend, indemnify, and
hold harmless from any claims, liability, or defense cost in
excess of the limit as stated above for injury or loss
sustained by any party from exposures allegedly caused by
our company performance of services.

HEATED SQUARE FOOTAGE	
FIRST FLOOR	2532
SECOND FLOOR	1910
TOTAL	4442
BONUS ROOM	560
TOTAL	5002
FINISHED BASEMENT	212
TOTAL	5214
UNHEATED SQUARE FOOTAGE	
GARAGE	877
COVERED ENTRY	49
VAULTED PORCH	271
GRILLING PORCH	140
UNFINISHED BASEMENT	2320
TOTAL	3657
UNDER ROOF SQUARE FOOTAGE	
HEATED	5214
UNHEATED	3657
TOTAL UNDER ROOF	8871

FIRST FLOOR PLAN

LOT 11 LYNDON CREEK

FRANK BETZ
ASSOCIATES

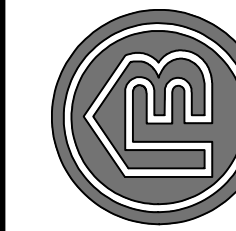

1002 MACY DRIVE, ROSWELL, GEORGIA 30076
770-431-0888 888-717-3003 WWW.FRANKBETZ.COM

BY CK DATE
RLG FBA 9-29-25

SHEET


6

OF 12

© FRANK BETZ ASSOCIATES, INC. 2025. ALL RIGHTS RESERVED. THE
ARCHITECTURAL WORKS DEPICTED HEREIN ARE THE SOLE PROPERTY OF FRANK
BETZ ASSOCIATES, INC. NO PART OF THIS DOCUMENT MAY BE REPRODUCED OR
TRANSMITTED IN ANY FORM OR BY ANY MEANS, ELECTRONIC OR MECHANICAL,
INCLUDING PHOTOCOPYING, RECORDING, OR BY ANY INFORMATION STORAGE
AND RETRIEVAL SYSTEM, WITHOUT PERMISSION IN WRITING BY FRANK BETZ
ASSOCIATES, INC. ANY SUCH VIOLATION SHALL BE SUBJECT TO THE FULL
FORCE OF THE LAW. THE USER OF THIS DOCUMENT AGREES TO HOLD FRANK
BETZ ASSOCIATES, INC. HARMLESS FROM AND AGAINST ALL SUCH VIOLATIONS.
THESE PLANS ARE THE PROPERTY OF FRANK BETZ ASSOCIATES, INC. AND
SHALL REMAIN THE PROPERTY OF FRANK BETZ ASSOCIATES, INC. EVEN IF
THEY ARE LOANED TO YOU. ANY REVISIONS OR CHANGES TO THESE PLANS
SHALL BE MADE BY FRANK BETZ ASSOCIATES, INC. AND SHALL BE SUBJECT TO
THEIR REVIEW AND APPROVAL. THE USER OF THESE PLANS AGREES TO
COMPLY WITH ALL APPLICABLE BUILDING CODES AND REGULATIONS. THE
USER OF THESE PLANS AGREES TO OBTAIN ALL NECESSARY PERMITS AND
LICENSES FOR THE CONSTRUCTION OF THE PROJECT. THE USER OF THESE
PLANS AGREES TO MAINTAIN THE ORIGINAL SET OF PLANS IN A SAFE AND
ACCESSIBLE LOCATION. THE USER OF THESE PLANS AGREES TO RETURN
THE ORIGINAL SET OF PLANS TO FRANK BETZ ASSOCIATES, INC. UPON
COMPLETION OF THE PROJECT. THE USER OF THESE PLANS AGREES TO
NOT REUSE OR REPRODUCE THESE PLANS FOR ANY OTHER PROJECT.
THE USER OF THESE PLANS AGREES TO HOLD FRANK BETZ ASSOCIATES,
INC. HARMLESS FROM AND AGAINST ALL SUCH VIOLATIONS. THE USER OF
THESE PLANS AGREES TO SIGNIFY THAT THE PLANS ARE NOT TO BE USED
FOR ANY OTHER PURPOSE THAN THE ONE FOR WHICH THEY WERE
DESIGNED. THE USER OF THESE PLANS AGREES TO SIGNIFY THAT THE
PLANS ARE NOT TO BE USED FOR ANY OTHER PURPOSE THAN THE ONE FOR
WHICH THEY WERE DESIGNED. THE USER OF THESE PLANS AGREES TO
SIGNIFY THAT THE PLANS ARE NOT TO BE USED FOR ANY OTHER PURPOSE
THAN THE ONE FOR WHICH THEY WERE DESIGNED. THE USER OF THESE
PLANS AGREES TO SIGNIFY THAT THE PLANS ARE NOT TO BE USED FOR
ANY OTHER PURPOSE THAN THE ONE FOR WHICH THEY WERE DESIGNED.

PACES FERRY
BUILDERS

©FRANK BETZ ASSOCIATES, INC., 2023. ALL RIGHTS RESERVED. THE ARCHITECTURAL WORKS PRESENTED HEREIN ARE THE SOLE PROPERTY OF FRANK BETZ ASSOCIATES, INC. NO PART OF THIS DOCUMENT IS TO BE REPRODUCED OR EXPRESS WRITTEN PERMISSION OR PERMISSION TO MODIFY OR REPRODUCE ANY OF THESE ARCHITECTURAL WORKS, INCLUDING WITHOUT LIMITATION THE CONSTRUCTION OF ANY OF THESE DRAWINGS, WITHOUT THE EXPRESS CONSENT AND DELIVERY OF THESE DRAWINGS. PERMISSION TO CONSTRUCT THE BUILDING DEPICTED IN THE DRAWINGS IS EXPRESSLY CONDITIONED ON THE FULL AND COMPLETE PAYMENT OF THE FEE FOR THE PREPARED DRAWINGS. IN ACCORDANCE WITH THIS COPYRIGHT NOTICE, © COPYRIGHT MANAGER INFORMATION UNDER THE DIGITAL MILLENNIUM COPYRIGHT ACT, AND FRANK BETZ ASSOCIATES, INC., ALL RIGHTS ARE RESERVED. NO PART OF THIS DOCUMENT IS TO BE REPRODUCED OR TRANSMITTED IN ANY FORM OR BY ANY MEANS, ELECTRONIC OR MECHANICAL, INCLUDING PHOTOCOPYING, RECORDING, OR BY ANY INFORMATION STORAGE AND RETRIEVAL SYSTEM, WITHOUT PERMISSION IN WRITING BY FRANK BETZ ASSOCIATES, INC.

 

PACES FERRY
—BUILDERS—

FRANK BETZ ASSOCIATES

1002 MACY DRIVE, ROSWELL, GEORGIA 30076
770-431-0888 888-717-3003 WWW.FRANKBETZ.COM

BY RLG	CK FBA	DATE 9-29-25
-----------	-----------	-----------------

SHEET

7

OF 12



Indemnity. The client agrees to defend indemnify, and hold harmless from any claims, damages or defense cost in excess of the limit as stated above for injury or loss sustained by any party from exposures allegedly caused by our company performance of services.

The plans and other information provided by Frank Beitz Associates, Inc. hereunder are intended solely for the use of the customer to whom this proposal is addressed and may not be relied upon by any other person or entity. Use by anyone other than the customer named above is at the user's own risk.

24" x 36" SHEET AT 1/4" = 1'-0" : 12" x 18" SHEET AT 1/8" = 1'-0"

FRANK BETZ ASSOCIATES, INC. ASSUMES NO LIABILITY
FOR ANY CHANGES OR MODIFICATIONS MADE TO THESE
PLANS BY OTHERS.

OF 12

© FRANK BETZ ASSOCIATES, INC. 2025. ALL RIGHTS RESERVED. THE COMPANY, FRANK BETZ ASSOCIATES, INC. AND ANY OTHERS, CONTRACTED OR USED WITHOUT ANY EXPRESS WRITTEN PERMISSION, NO PERMISSION TO MODIFY OR REPRODUCE ANY OF THE INFORMATION CONTAINED HEREIN, IS STRICTLY PROHIBITED. ANY VIOLATION THEREOF, OR THE PLANS DEPICTED, HEREON, IS STRICTLY PROHIBITED. ANY EXPRESSLY

BASEMENT FLOOR WINDOW SCHEDULE			
ID	SIZE	HEADER	REMARKS
1	3'-0" x 6'-0" TWIN	8'-0 7/8"	
2	3'-0" x 6'-0" TWIN	8'-0 7/8"	
FIRST FLOOR WINDOW SCHEDULE			
ID	SIZE	HEADER	REMARKS
3	3'-0" x 6'-0" TWIN	8'-0 7/8"	
4	3'-0" x 6'-0" QUAD	8'-0 7/8"	
5	3'-0" x 6'-0" TWIN	8'-0 7/8"	
6	3'-0" x 6'-0" TRIPLE	8'-0 7/8"	
7	3'-0" x 5'-0" SINGLE	8'-0 7/8"	
8	3'-0" x 5'-0" SINGLE	8'-0 7/8"	
9	4'-0" x 5'-0" SINGLE	8'-0 7/8"	FIXED, SAFETY GLAZING
10	3'-0" x 6'-0" SINGLE	8'-0 7/8"	
11	2'-0" x 4'-0" SINGLE	8'-0 7/8"	
12	3'-0" x 6'-0" TWIN	8'-0 7/8"	
13	2'-0" x 4'-0" SINGLE	8'-0 7/8"	SAFETY GLAZING
14	3'-0" x 5'-0" SINGLE	8'-0 7/8"	
SECOND FLOOR WINDOW SCHEDULE			
ID	SIZE	HEADER	REMARKS
15	3'-0" x 1'-0" SINGLE	8'-0 7/8"	FIXED
16	3'-0" x 5'-0" TWIN	8'-0 7/8"	
17	3'-0" x 6'-0" TRIPLE	8'-0 7/8"	
18	2'-0" x 3'-0" SINGLE	12'-6"	
19	3'-0" x 5'-0" TRIPLE	8'-0 7/8"	
20	3'-0" x 5'-0" SINGLE	8'-0 7/8"	
21	3'-0" x 5'-0" SINGLE	8'-0 7/8"	
22	2'-0" x 4'-0" SINGLE	8'-0 7/8"	
23	1'-8" x 5'-0" TRIPLE	8'-0 7/8"	FIXED, SAFETY GLAZING
24	2'-0" x 4'-0" SINGLE	8'-0 7/8"	
25	2'-0" x 4'-0" TRIPLE	10'-6 3/4"	FIXED, SAFETY GLAZING
26	2'-0" x 7'-0" TRIPLE	15'-4 3/4"	FIXED, SAFETY GLAZING
27	2'-0" x 7'-0" TRIPLE	8'-2 3/4"	FIXED, SAFETY GLAZING
28	3'-0" x 6'-0" TWIN	8'-0 7/8"	
29	2'-0" x 4'-0" SINGLE	8'-0 7/8"	SAFETY GLAZING
30	2'-0" x 3'-0" TRIPLE	8'-0 7/8"	FIXED
31	3'-0" x 5'-0" SINGLE	8'-0 7/8"	
32	2'-0" x 3'-0" TRIPLE	PER ELEVATION	FIXED

WINDOW SCHEDULE

BASEMENT FLOOR EXTERIOR DOOR SCHEDULE			
ID	SIZE	TYPE	REMARKS
A	6'-0" x 8'-0"	SLIDING GLASS UNIT	SAFETY GLAZING
B	12'-0" x 8'-0"	SLIDING GLASS UNIT	SAFETY GLAZING

FIRST FLOOR EXTERIOR DOOR SCHEDULE			
ID	SIZE	TYPE	REMARKS
C	(2) 3'-0" x 8'-0"	FULL LITE W/ FIXED SIDE	SAFETY GLAZING
D	12'-0" x 8'-0"	SLIDING GLASS UNIT	SAFETY GLAZING
E	(2) 3'-0" x 8'-0"	FULL LITE W/ FIXED SIDE	SAFETY GLAZING
F	6'-0" x 8'-0"	DOUBLE FULL LITE	SAFETY GLAZING
G	9'-0" x 8'-0"	OVERHEAD GARAGE	
H	9'-0" x 8'-0"	OVERHEAD GARAGE	
I	9'-0" x 8'-0"	OVERHEAD GARAGE	

DOOR SCHEDULE

WARRANTY AND LIABILITY

THERE ARE NO WARRANTIES MADE BY FRANK BETZ ASSOCIATES, INC., EITHER EXPRESS OR IMPLIED, OTHER THAN A WARRANTY OF TITLE. FRANK BETZ ASSOCIATES, INC. SPECIFICALLY DISCLAIMS ALL WARRANTIES OF MERCHANTABILITY OR FITNESS FOR A PARTICULAR PURPOSE.


Limitation of Liability: Frank Betz Associates, Inc. limits any and all liability to self incurred cost to correct working drawings in the event an error or discrepancy occurs. New revised working drawings will be supplied at no additional cost to the client. No monies shall be paid to the client for field modifications, corrections, etc. resulting from any alleged error. Frank Betz Associates, Inc. upon notification will provide alternate drawings to protect the client. No monies may arise from an alleged error at no additional expense to the client.

Indemnity: The client agrees to defend, indemnify, and hold harmless from any claims, liability, or defense cost in excess of the limit as stated above for injury or loss sustained by any party from exposures allegedly caused by our company performance of services.

The plans and other information provided by Frank Betz Associates, Inc. hereunder are intended solely for the use of the customer to whom this proposal is addressed and may not be relied upon by any other person or entity. Use by anyone other than the customer named above is at the user's peril.

COPYRIGHT © 2025 BY FRANK BETZ ASSOCIATES, INC., NOT TO BE REPRODUCED


FRANK BETZ ASSOCIATES, INC. ASSUMES NO LIABILITY
FOR ANY CHANGES OR MODIFICATIONS MADE TO THESE
PLANS BY OTHERS.

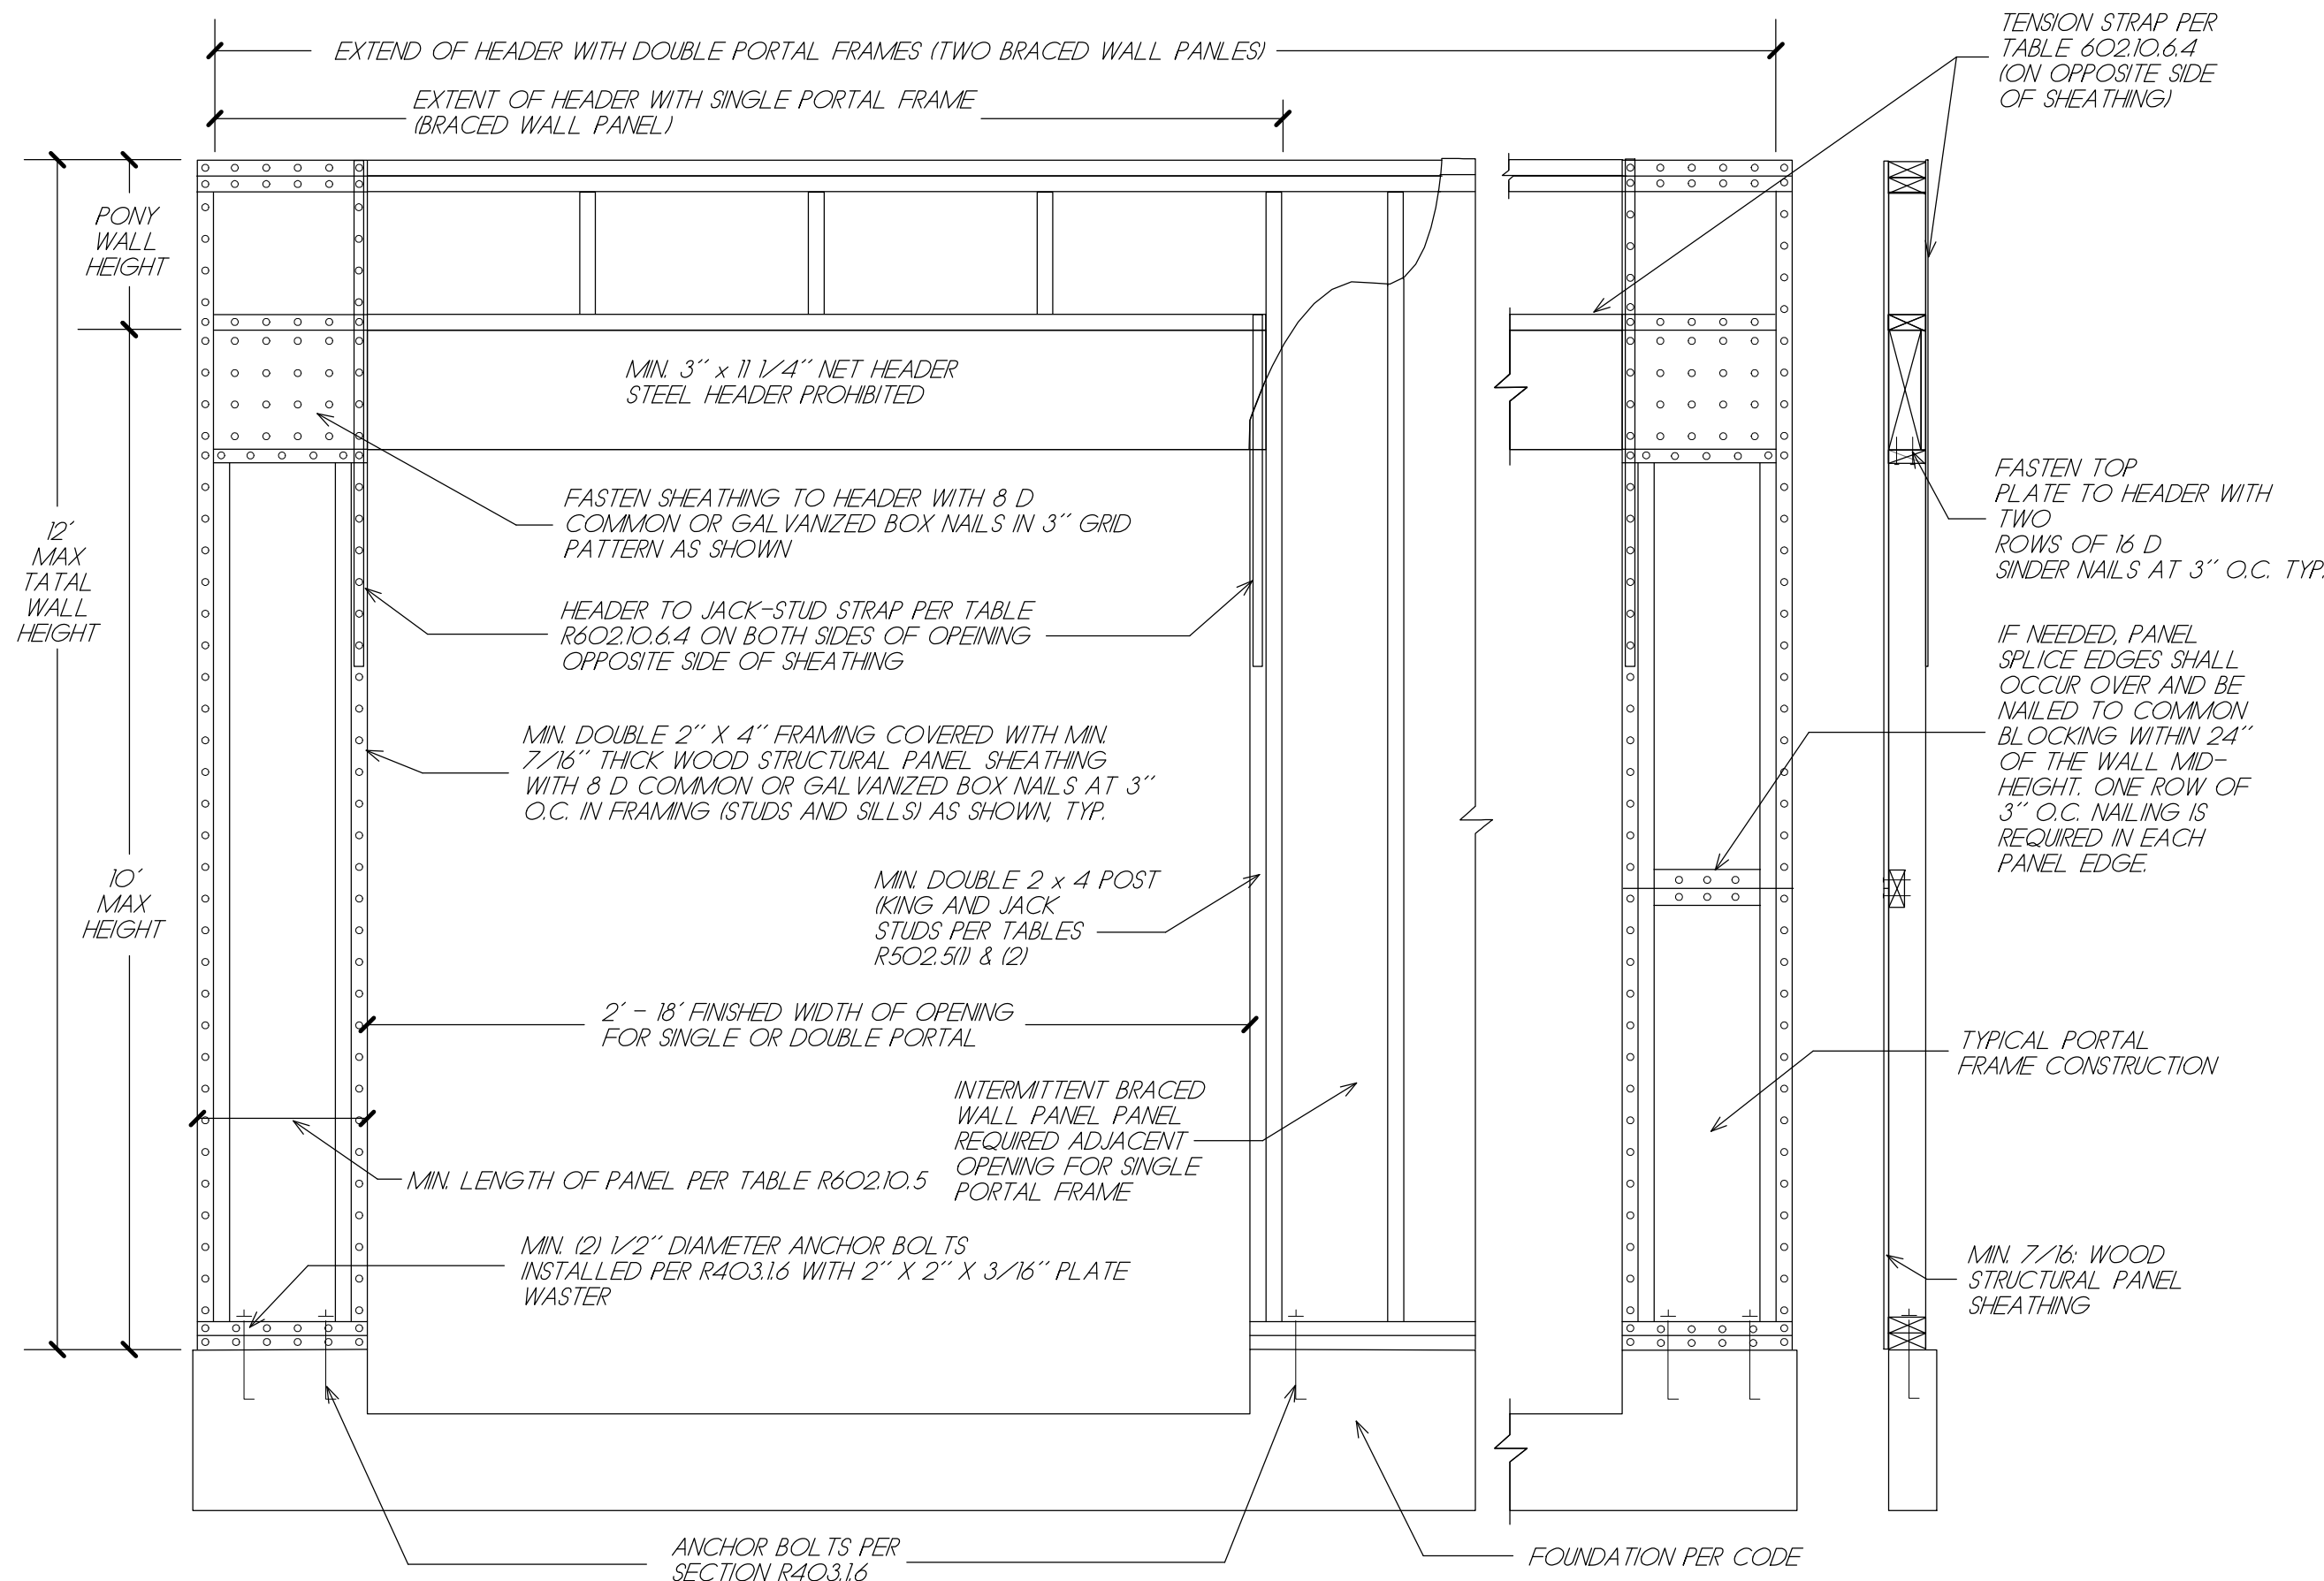

FRONT ELEVATION

SECTION

1 PORTAL FRAME DETAIL
9 24" x 36" SHEET AT 3/4" = 1'-0" : 12" x 18" SHEET AT 3/8" = 1'-0"

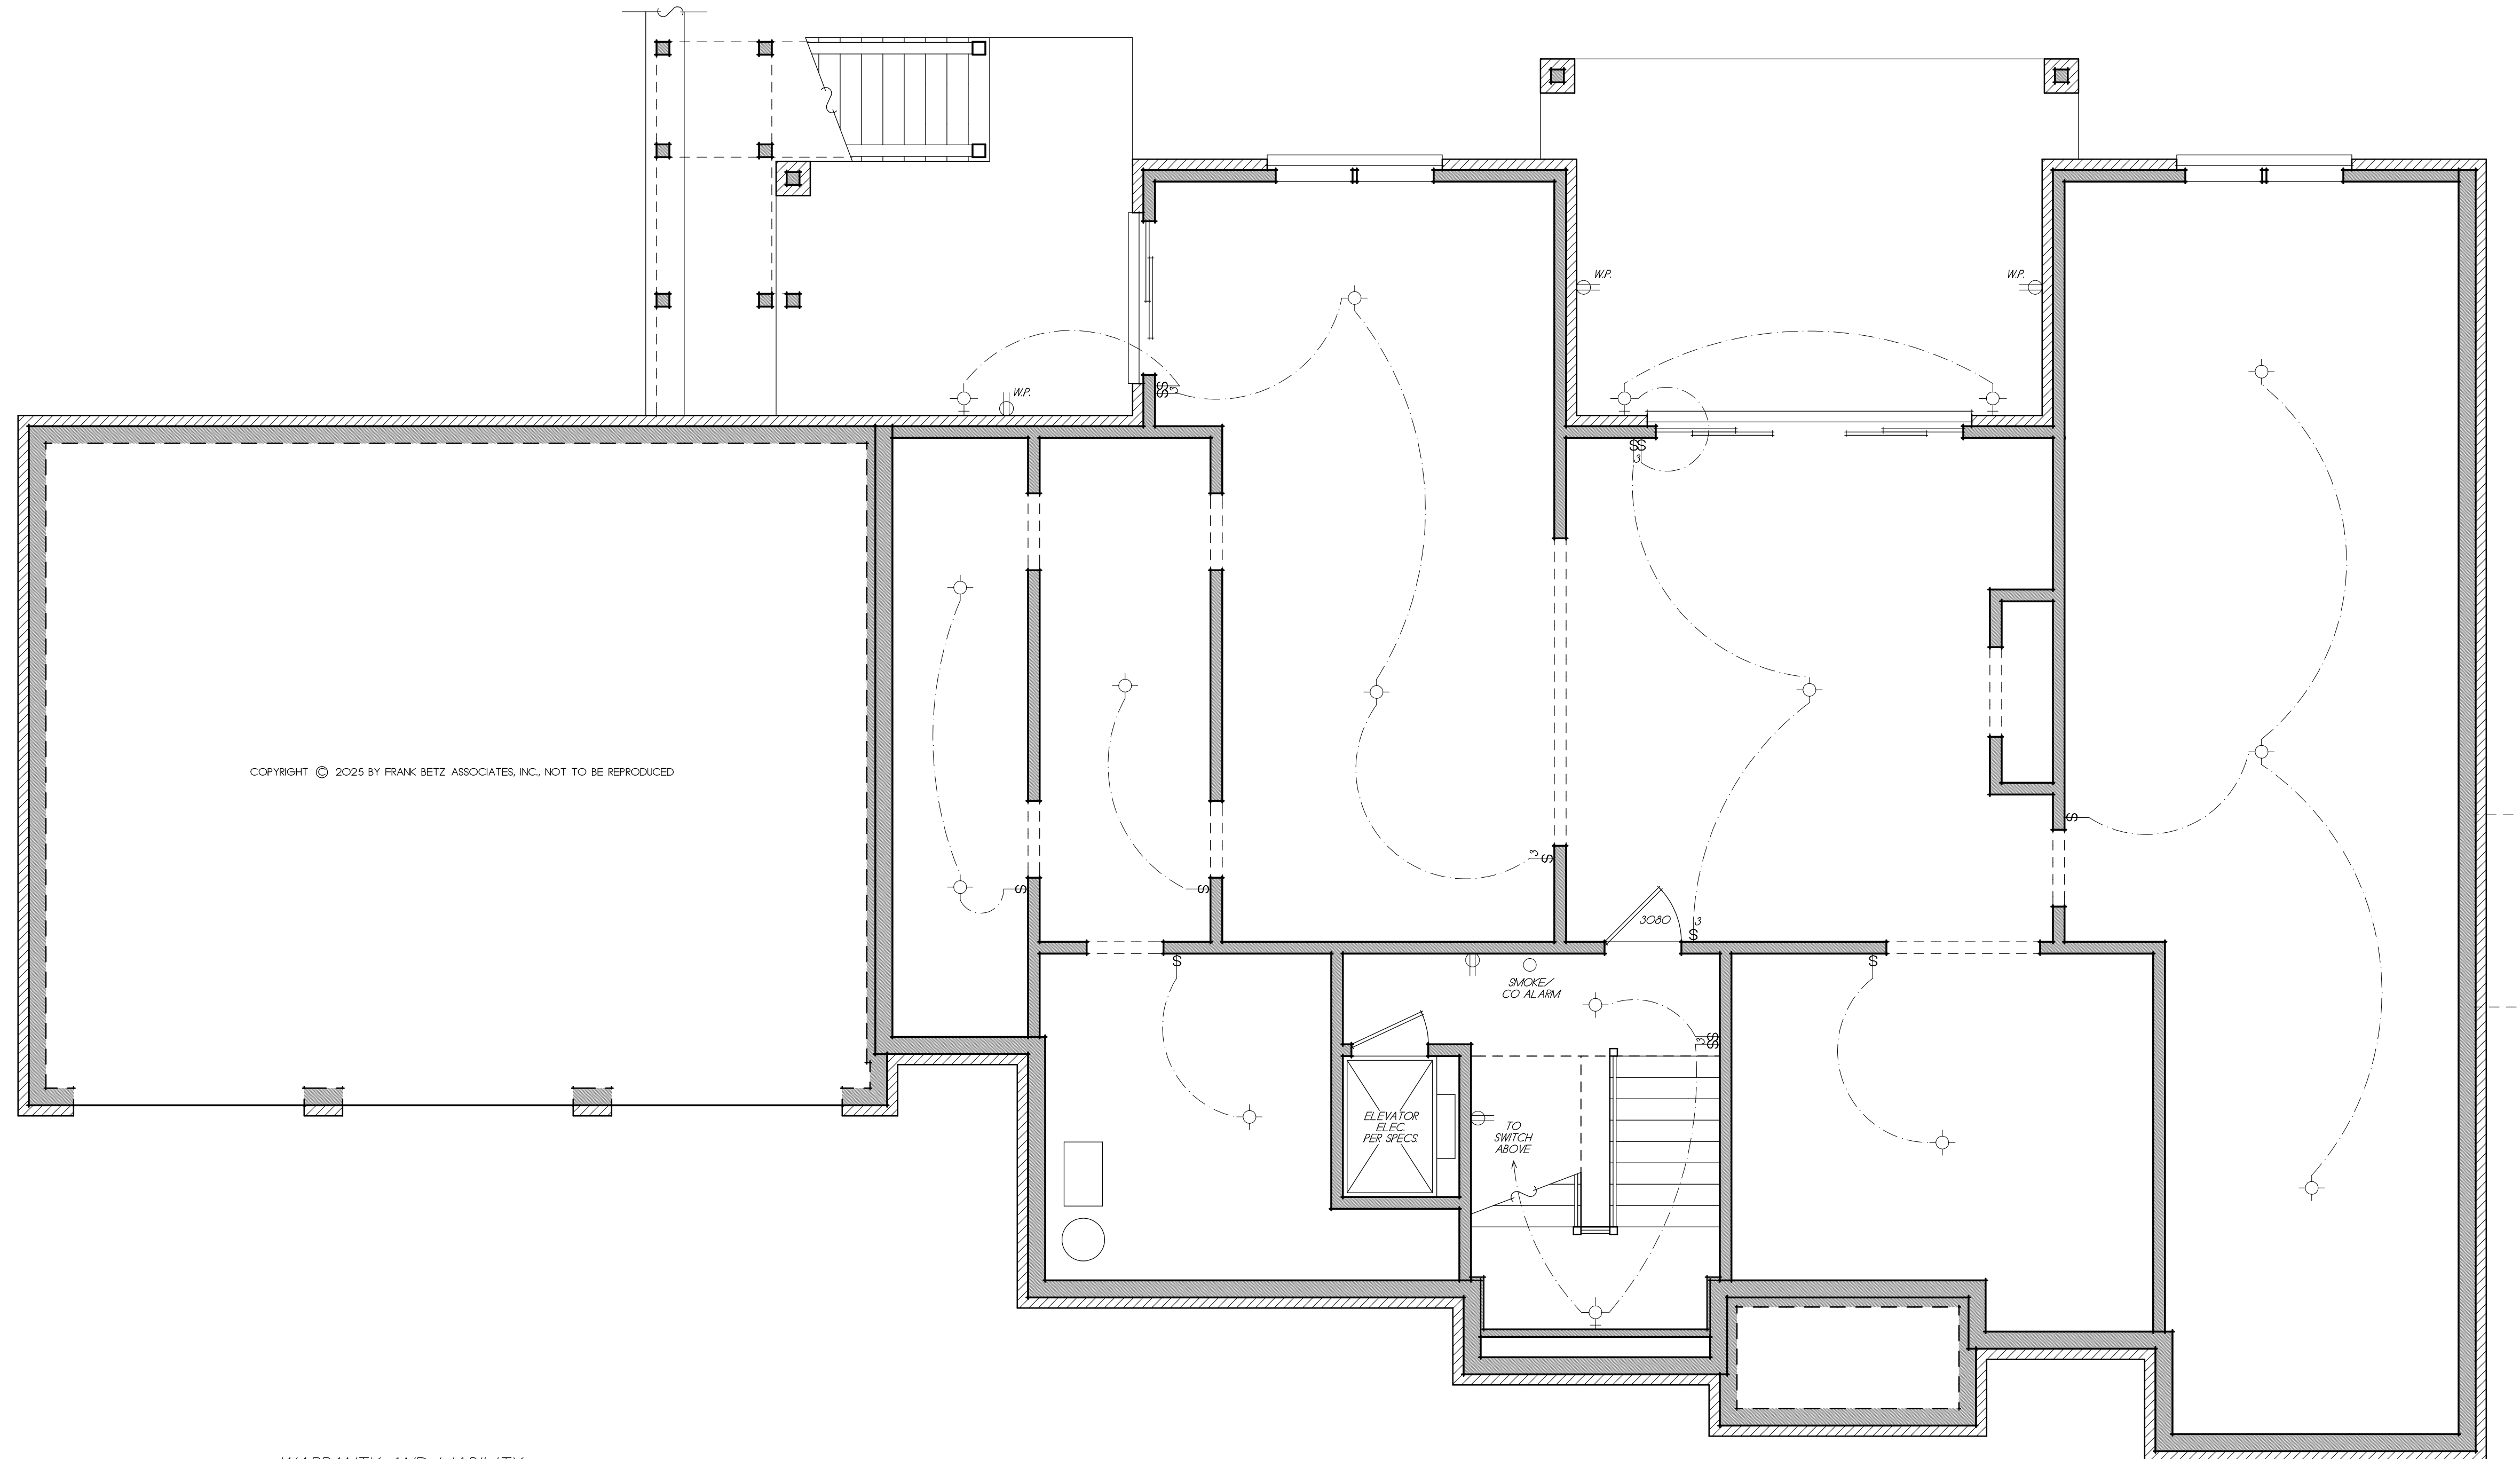

WARRANTY AND LIABILITY

Limitation of Liability: Frank Belz Associates, Inc. limits any and all liability to self incurred costs/for correct working drawings in the event an error or discrepancy occurs. New revised working drawings will be supplied at no additional cost to the client. No monies shall be paid to the client for field modifications, corrections, etc. resulting from any alleged error. Frank Belz Associates, Inc. upon notification will propose alternate solutions to problems/conditions that may arise from an alleged error at no additional expense to the client.

Indemnity: The client agrees to defend, indemnify, and hold harmless from any claims, liability, or defense cost in excess of the limit as stated above for injury or loss sustained by any party from exposures allegedly caused by our company performance of services.


The plans and other information provided by Frank Betz Associates, Inc. hereunder are intended solely for the use of the customer to whom this proposal is addressed and may not be relied upon by any other person or entity. Use by anyone other than the customer named above is at the user's peril.

BASEMENT ELECTRICAL PLAN

FRANK BETZ ASSOCIATES, INC. ASSUMES NO LIABILITY
FOR ANY CHANGES OR MODIFICATIONS MADE TO THESE
PLANS BY OTHERS.

[illegible]

LOT 11 LYNDON CREEK

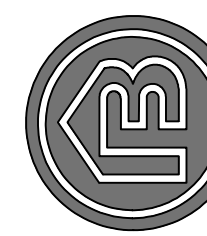

1002 MACY DRIVE, ROSWELL, GEORGIA 30076
770-431-0888 888-717-3003 WWW.FRANKBETZ.COM

BY	CK	DATE
RLG	FBA	9-29-2.

SHEET

OF 12

